
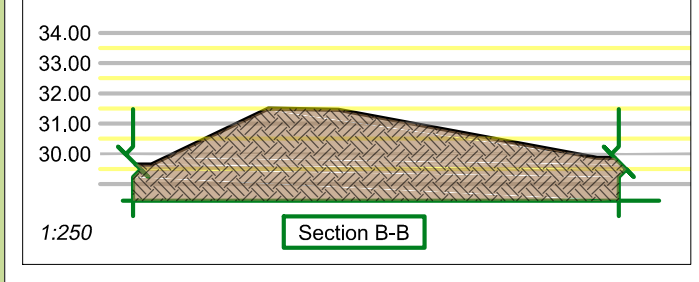


Western large bund: Proposed 4 rows of native trees to top and outside of bund and one row of native shrubs nearest roadside.

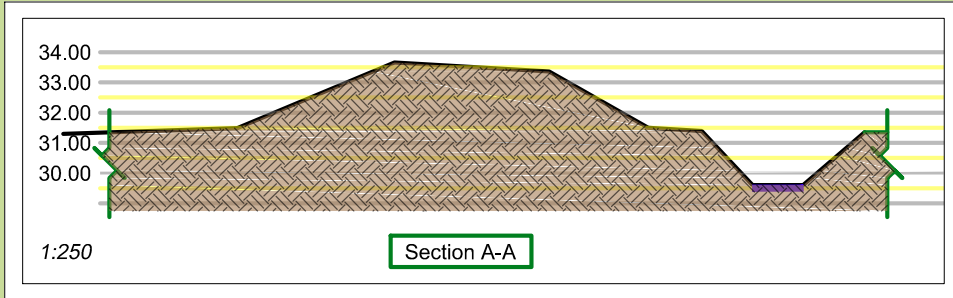

Proposed new native hedge


Proposed wildflower mix around clean water lagoon

Central tree belt: Proposed 150 native trees and shrubs at 2m x 2m spacing

Northern and eastern perimeter bunds: Proposed 4 rows of native trees to top and outside of bunds

Western perimeter: Proposed 160m new native privet hedge

Existing species rich wildflower seeded roadside verge

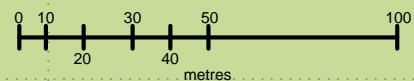

Area 52 Car park. A more detailed plan is available for this area

Proposed new scrub planting around perimeter of wetland and enhancement of existing grassland by over seeding

Nov 2022 Scale: 1:2000@A3
Drawing Number: KB-Sti006d

Katie Burfitt
Restoration | Landscaping | Conservation | Project Management

The Last Cottage
Sireton-under-Fosse
Rugby, Warwickshire
CV23 0PE
Mobile: 07785 708706
email: katie.burfitt@outlook.com
Tel/Fax 01788 833663

Key:-			
	Planning application boundary		Dirty water lagoons
	Hard standing/concrete		Clean water lagoon
	Proposed new native hedge		Proposed perimeter bund planting to top and outer slope
	Proposed new privet hedge		Proposed new native trees and shrubs
	Wildflower seed mix		New scrub planting to perimeter of wet area
	Existing hedge/trees		