




# Planning Committee 16 February 2017 - C/5005/16/CC Chesterton Cycle Bridge - Plan 4 - Section B-B & C-C

**Materials**  
 All steelwork to be painted BS 4800 - 16 C 33 "Duck egg blue" unless otherwise noted  
 Internal triangular faces of parapet to be painted BS 4800 - 22 B 15 "Pearl grey"  
 All elements of fall protection including perforated parapet panels to be grade 316 stainless steel, Bead Blasted finish.

**Section B-B - Cross Section with South Abutment Elevation**  
 Scale 1:100 (Ref. from KA082/TPA/102)

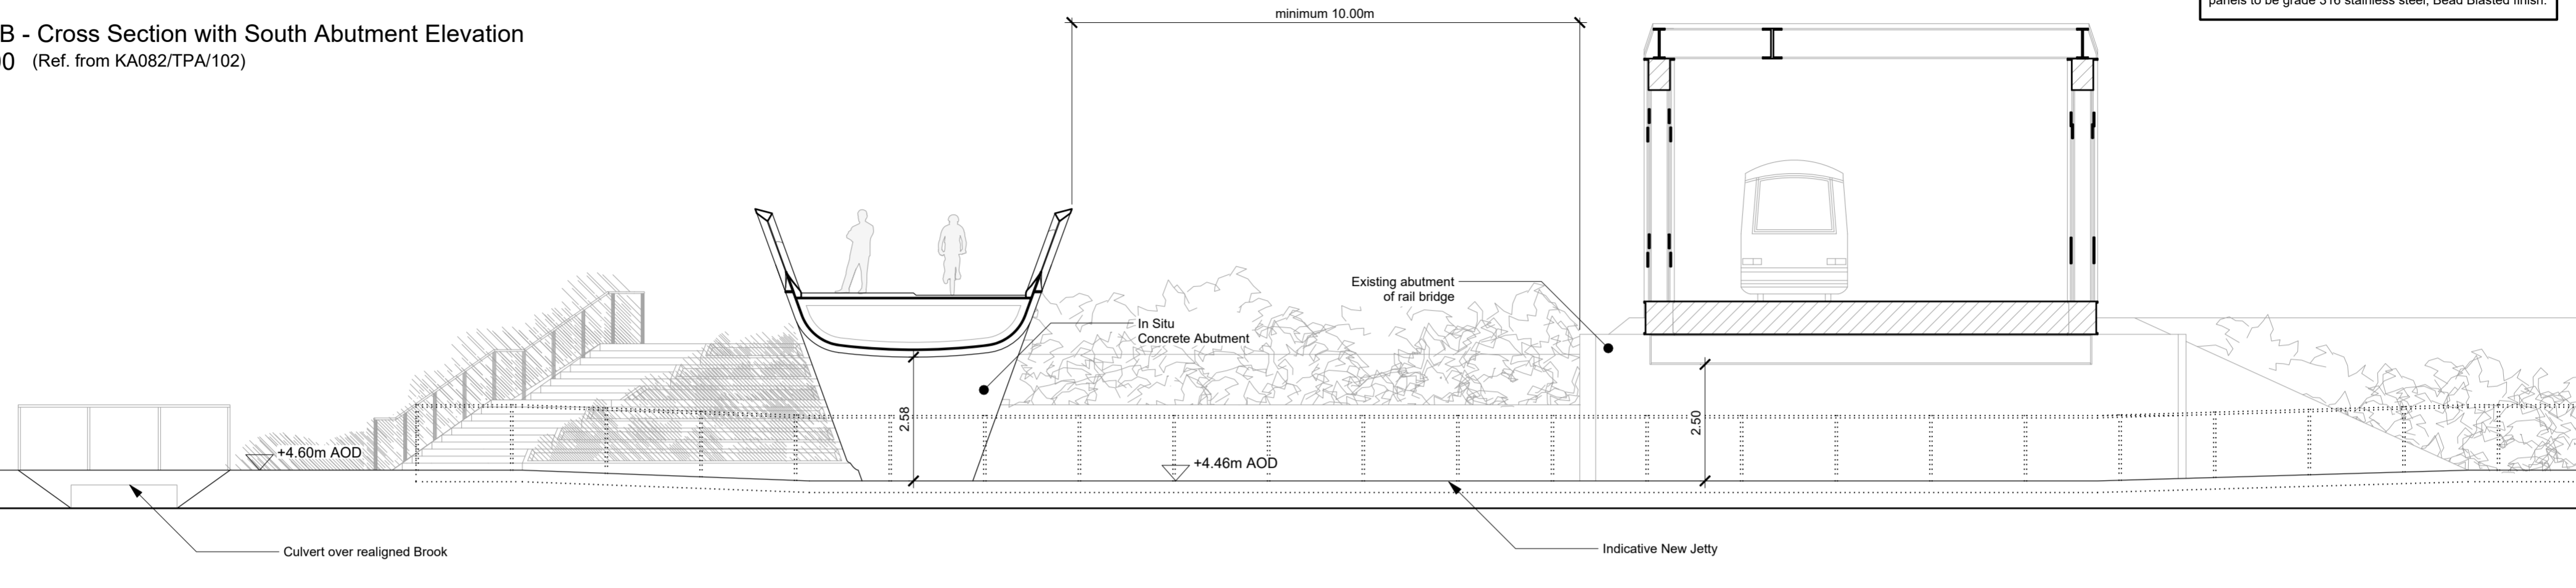

**Section C-C - Cross Section with North Abutment Elevation**  
 Scale 1:100 (Ref. from KA082/TPA/102)

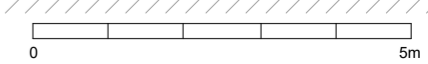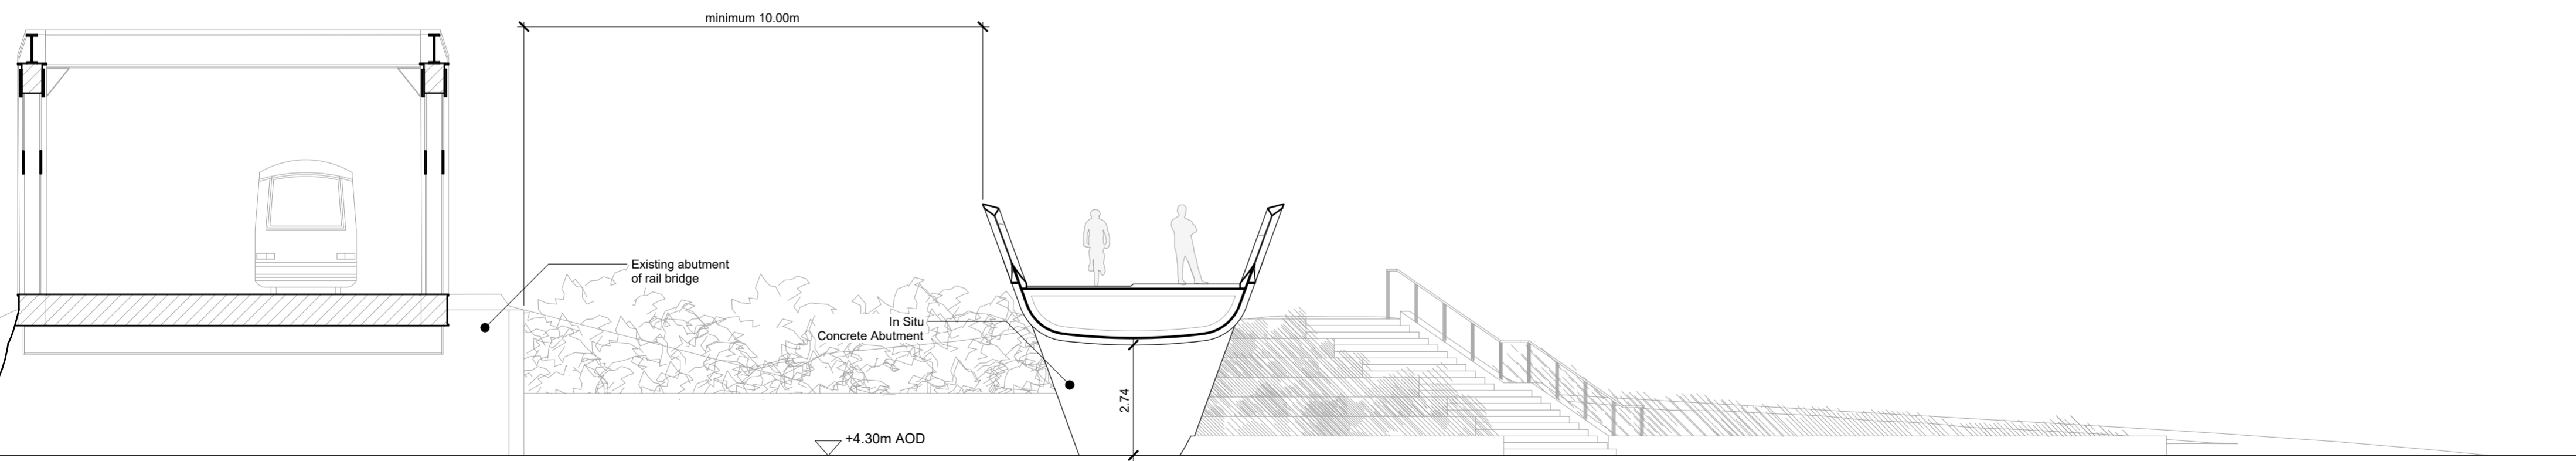

Rev.	Date	Comments	Not for Construction Do Not Scale Except for Planning Purposes	Knight Architects Limited Plume House 3 Castle Street High Wycombe Bucks HP13 6RZ Telephone: 01494 525 500 Email: info@knightarchitects.co.uk www.knightarchitects.co.uk	Project: Abbey / Chesterton Foot and Cycle Bridge Gearingrove Community Council	Scale: 1:100 at A2	Drawing Title: Section B-B & C-C	Drawing Number: KA082/TPA/301	Revision: 0
0	10/06/2016	Issued for planning	© Copyright Knight Architects Limited 2016			Work Stage / Status: Planning	Date: June 2016		

