



400m 200m 0 400m

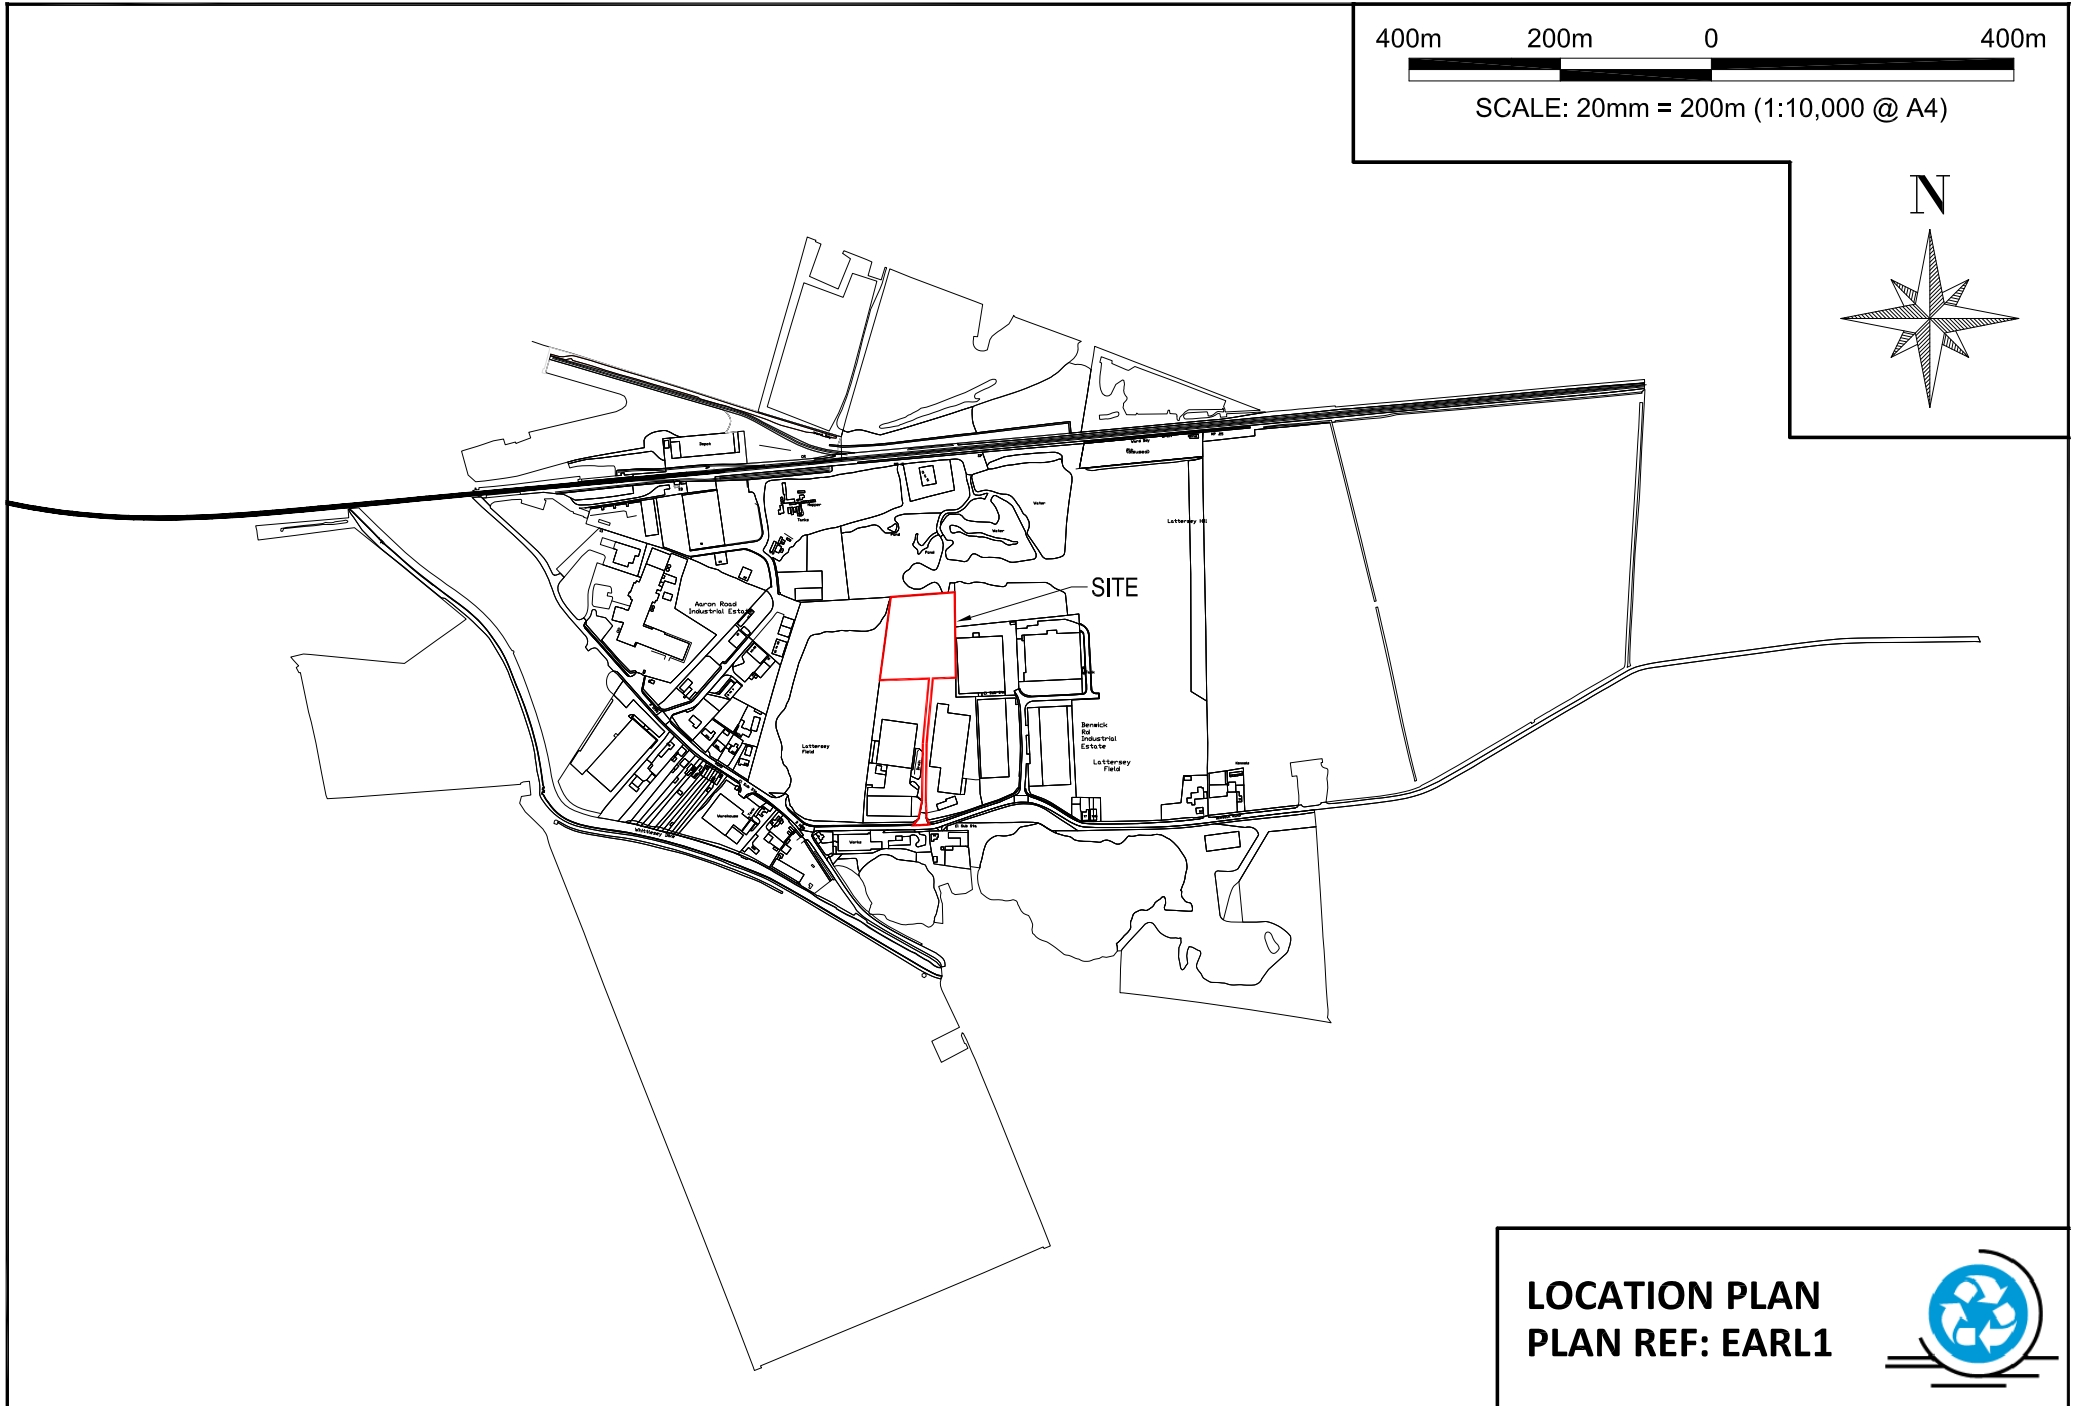

SCALE: 20mm = 200m (1:10,000 @ A4)

N

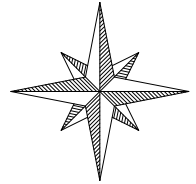

LOCATION PLAN
PLAN REF: EARL1

