


# Appendix 1 - Scheme Drawing

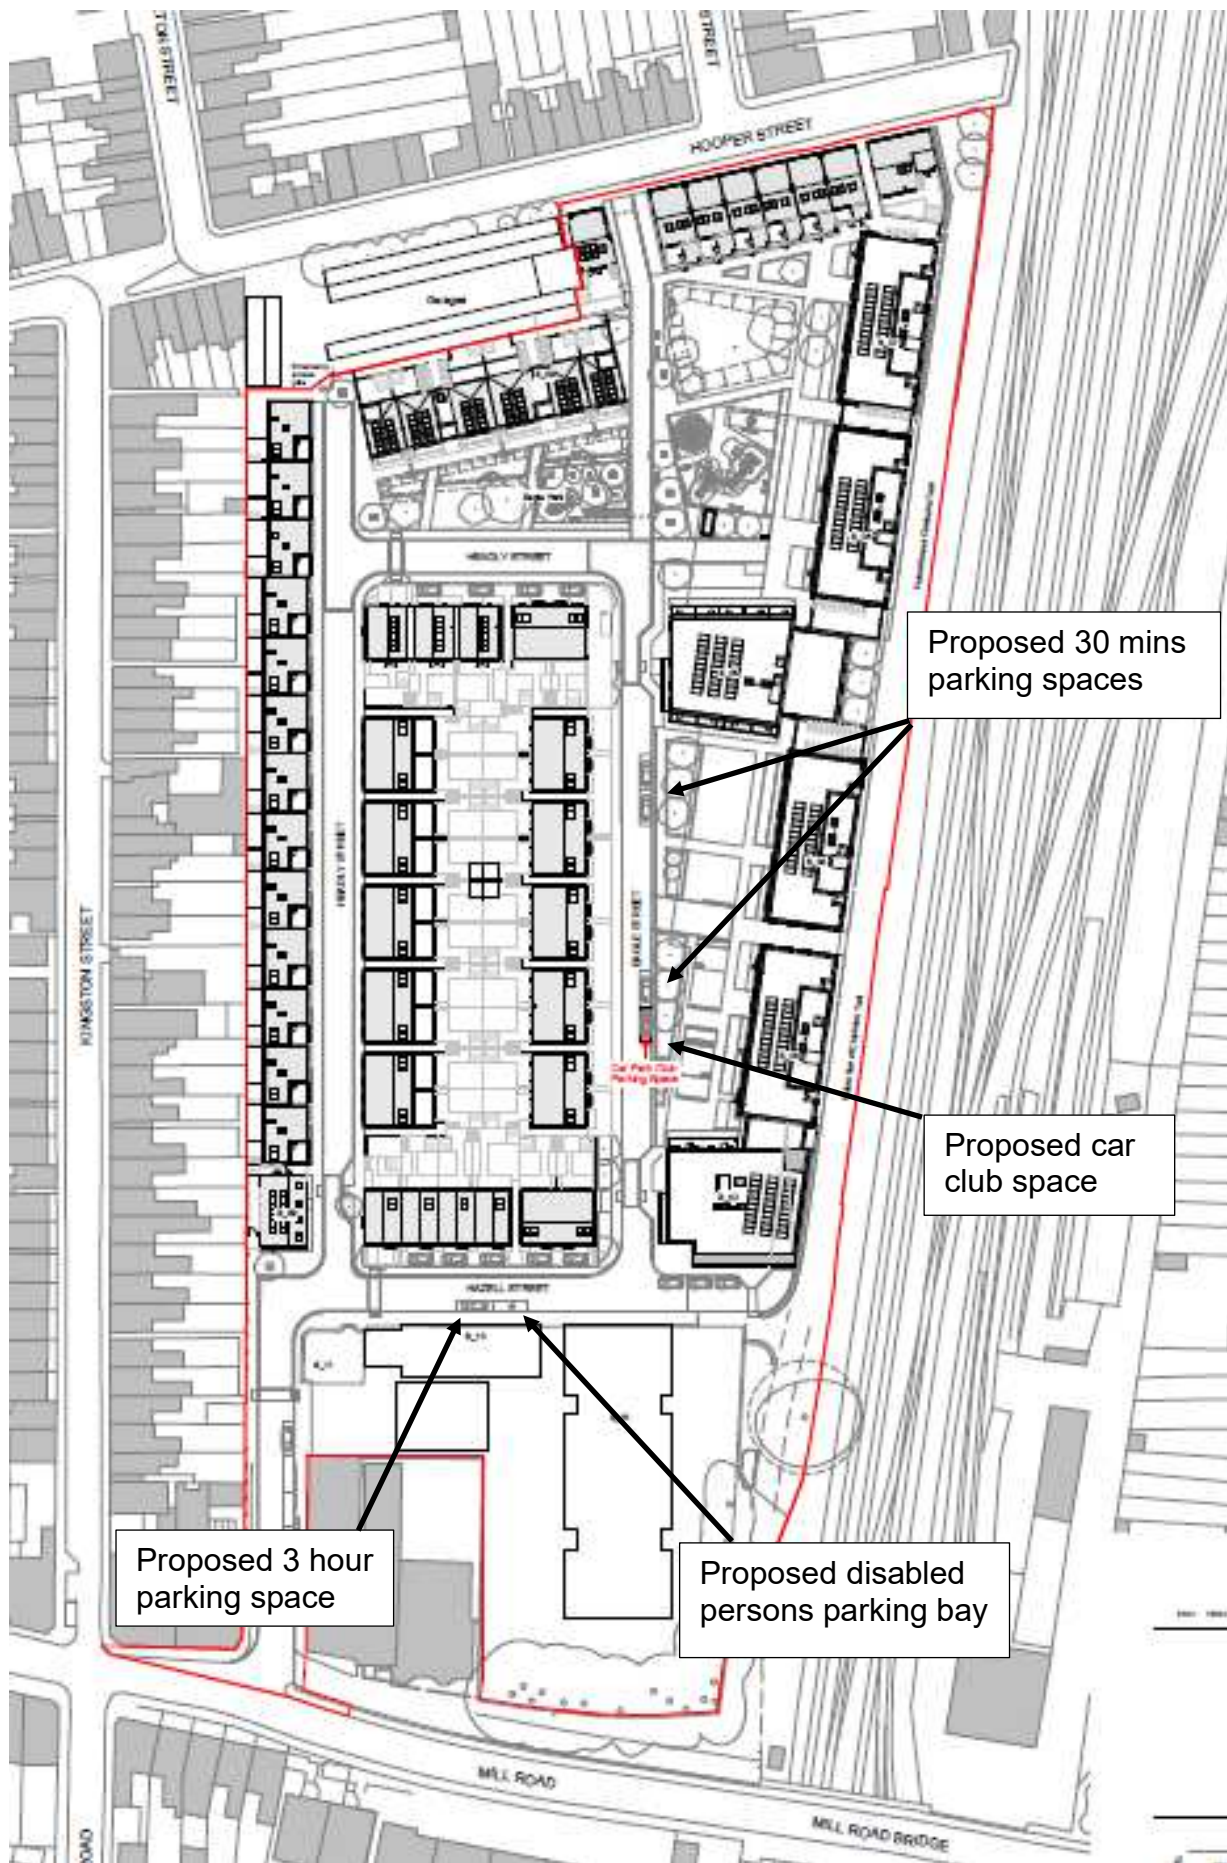

Proposed 30 mins parking spaces

Proposed car club space

Proposed 3 hour parking space

Proposed disabled persons parking bay

