


400m 200m 0 400m
SCALE: 20mm = 200m (1:10,000 @ A4)

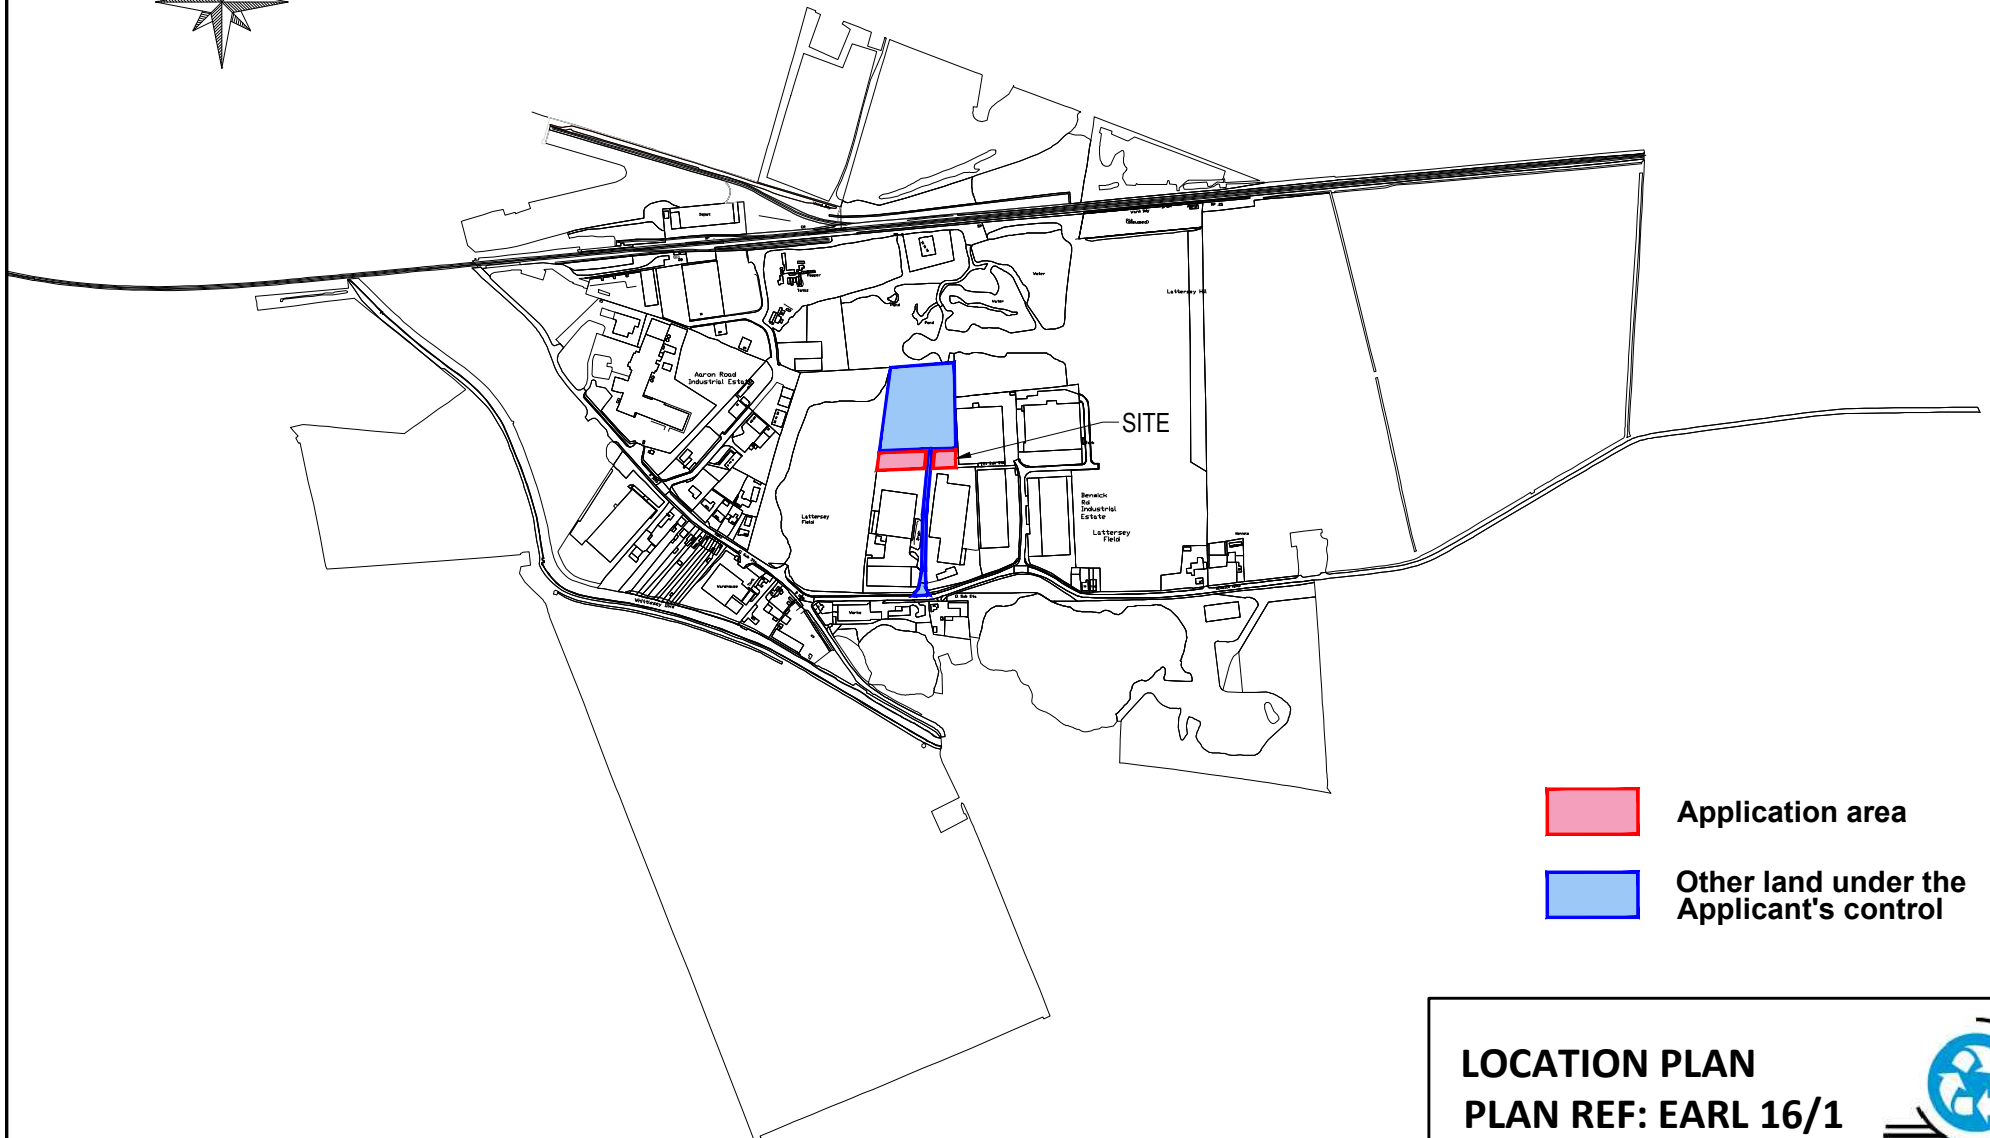

-  Application area
-  Other land under the Applicant's control

LOCATION PLAN
PLAN REF: EARL 16/1

