



COLERIDGE ROAD, CAMBRIDGE PROPOSED PARKING RESTRICTION LAYOUT

Section 1 - Ruth Bagnall Court to Brackyn Road

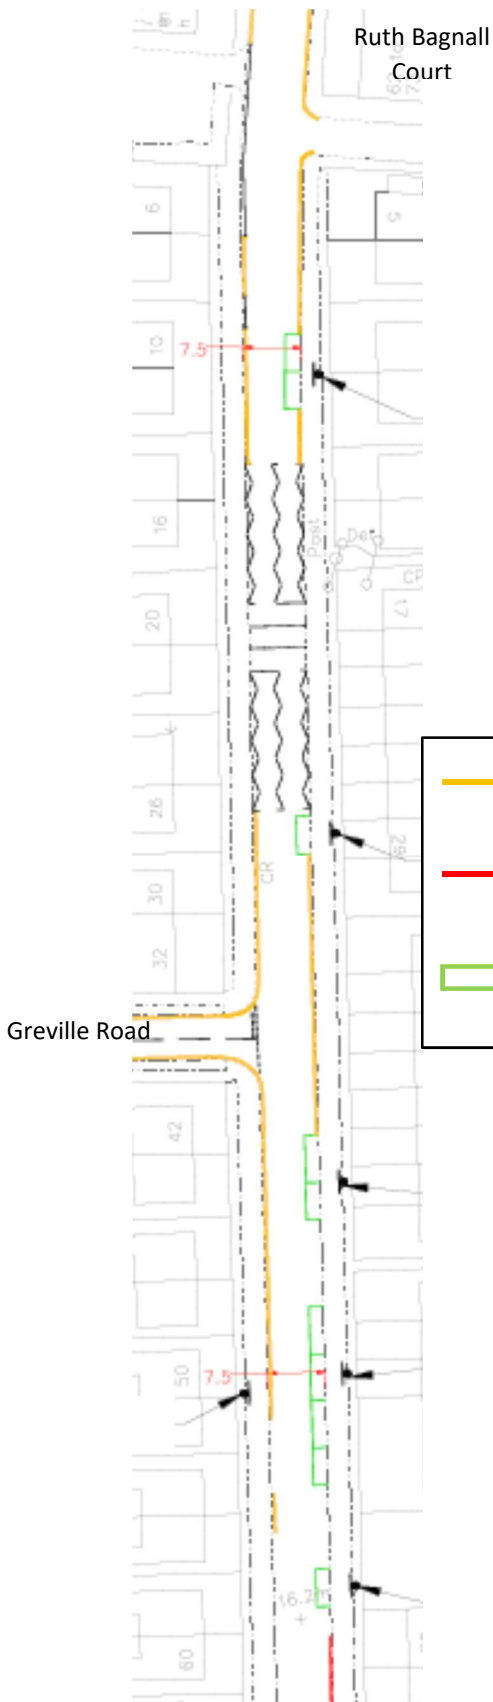


Section 2 - Brackyn Road to Davy Road

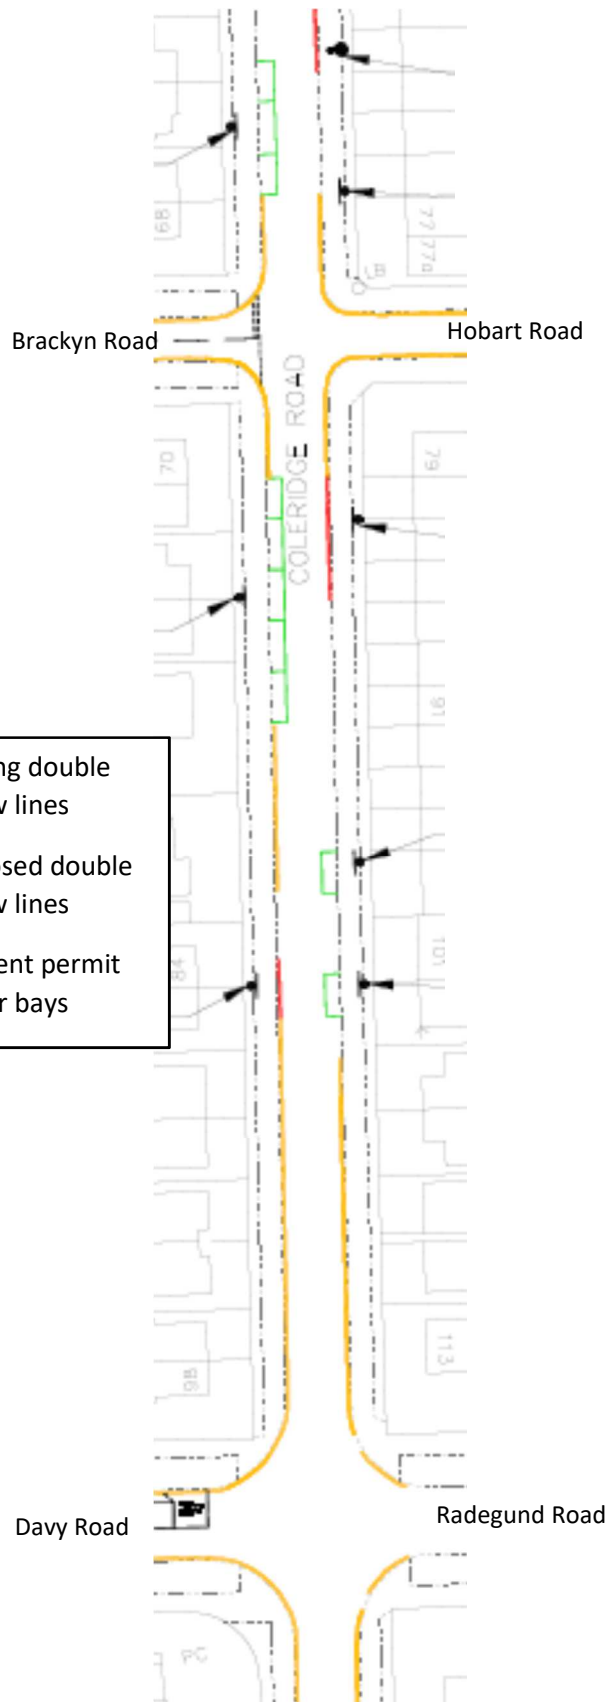

Section 3 - Davy Road to Fanshawe Road

Section 4 - Fanshawe Road to Cherry Hinton Road

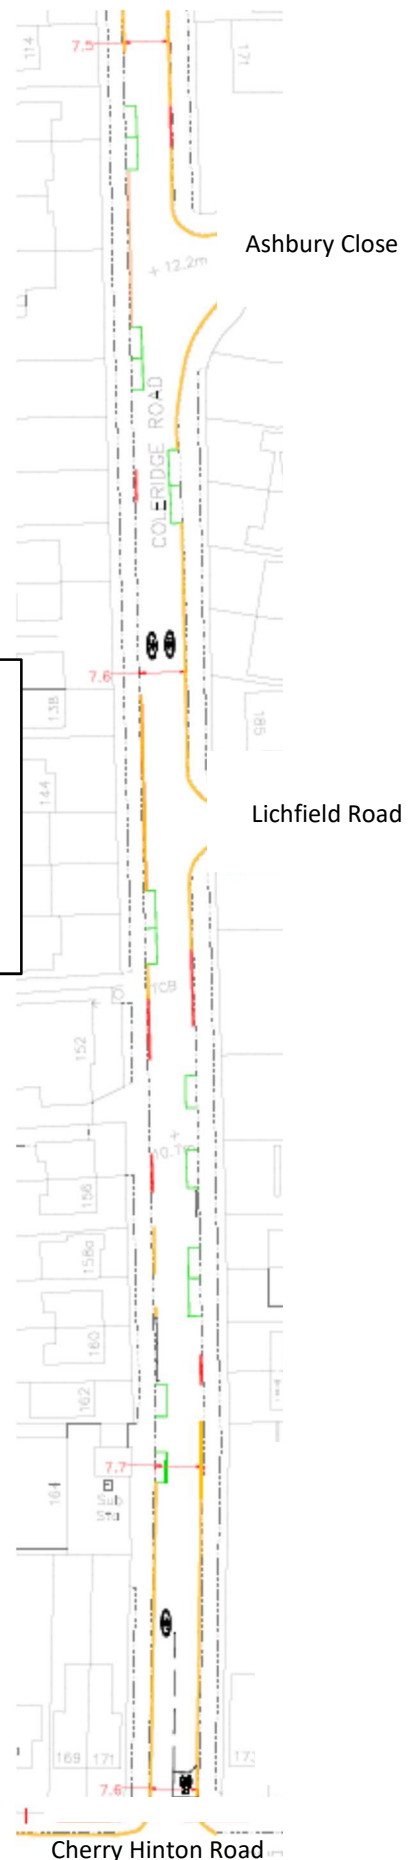

- Existing double yellow lines
- Proposed double yellow lines
- Resident permit holder bays