


No.	Note
1	All dimensions to be verified on site by GENERAL CONTRACTOR and work or setting out or preparing shop drawings.
2	Drawings not to be scaled. Work to figured dimensions only
3	© copyright SAUNDERS BOSTON LIMITED. All rights reserved. This drawing remains the property of SAUNDERS BOSTON LIMITED at all times and may not be reproduced or copied in whole or in part without their prior written consent.
4	This drawing and related specifications are for use only in the stated location.
5	This drawing is to be read in conjunction with all other Consultants and specifications.
6	Drainage has not been surveyed and all pipe locations and below ground drainage runs are indicative



1 Elevation b-b
1 : 200

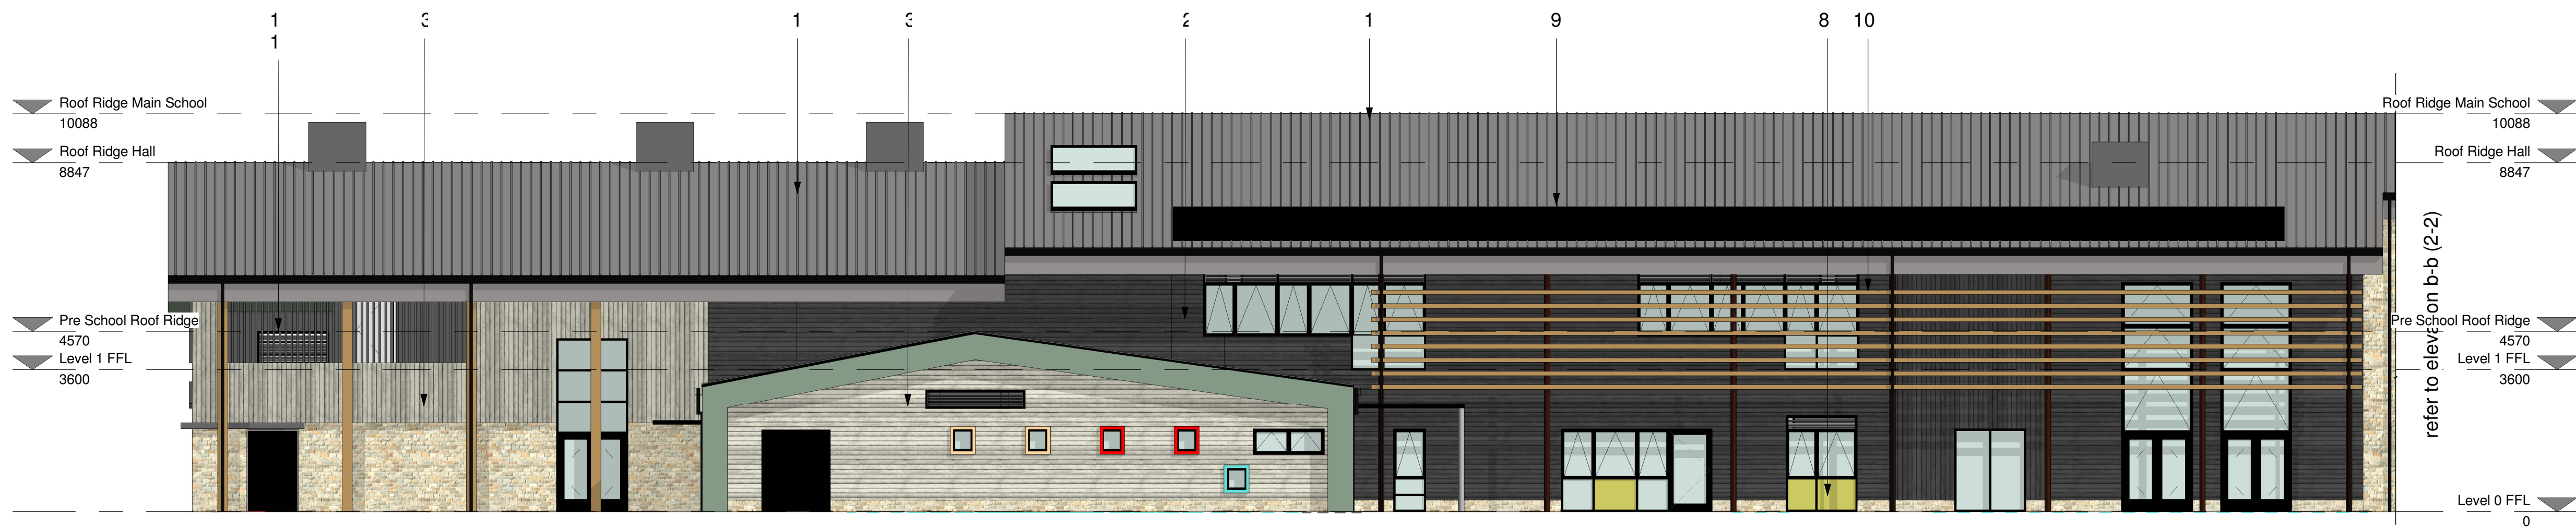



2 Elevation b-b(1-1)
1 : 100



3 Elevation b-b(2-2)
1 : 100

- 1. Grey standing seam roof
- 2. Black/Slate grey flush wood effect cladding
- 3. Beige/pearl grey flush wood effect cladding
- 4. Buff rustic brick
- 5. Metal cladding
- 6. Removable louvers
- 7. Glazed curtain walling
- 8. Tinted glass film
- 9. Potential area for Photovoltaic Panel
- 10. Brise soleil
- 11. Timber Slat/louvers
- 12. Solid coloured window panel, composite cladding panel or similar
- 13. Signage (Material TBC)
- 14. Corrugated Metal Sheet

Key Plan

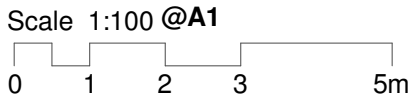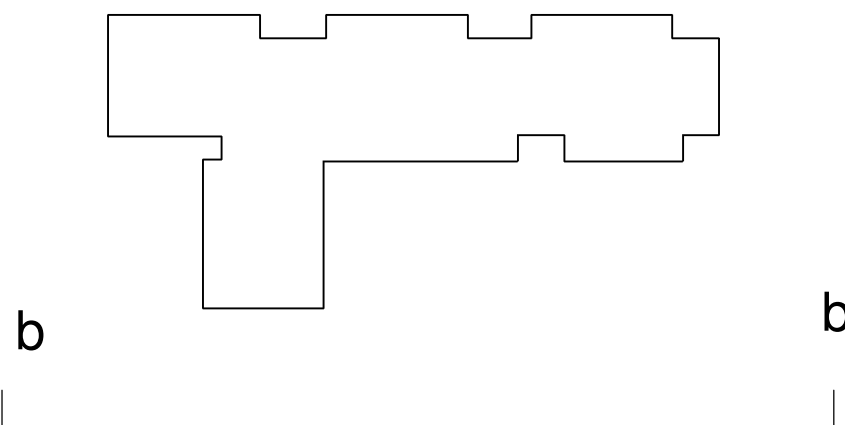

No.	Revision	Date	Chk	Auth
PLANNING				
Saunders Boston ARCHITECTS				
Eastern Gate House, 119 Newmarket Road, Cambridge CB5 9HA T 01223 367733 E: office@saundersboston.co.uk				
Client RG Carter / Cambs County Council				
Job Buxhall Farm Primary School				
Drawing Elevation sheet 2 of 3. Elevation b-b				
Scales As indicated @A1		Date 17/09/18		
SBA Project Code 1642		Drawing Status Code SK		Revision
project 1642	originator -SBA	zone -XX	level -ZZ	role number -DR-A-211