


Cambridgeshire County Council Record of Executive Decision
Decision taken by Traffic Manager in consultation with local Members

Title of decision	Traffic Regulation Order objection associated with the proposed installation of a disabled persons parking bay in The Shrubbery, Huntingdon
Date decision taken	22 nd March 2021
Decision maker	Sonia Hansen (Traffic Manager) and Councillor Tom Sanderson
Is this a key decision?	No
Is the decision subject to call in?	No
Details of decision taken	<p>Having reviewed all the details of the proposed Traffic Regulation Order and taking in to account the consultation process and comments received, the Local Member and Traffic Manager determined the objection and confirmed the proposed Traffic Regulation Order should be implemented as advertised. As set out in Appendix 2 of the report.</p> <p>The objector will be informed of the outcome accordingly.</p>
Reasons for taking decision	<p>The report was presented at the meeting to allow the officer to explain the proposals.</p> <p>It was noted that:</p> <ul style="list-style-type: none"> • The applicant meets the County Council's eligibility criteria (apart from having access to off street parking but which the applicant has difficulty accessing especially when carrying shopping etc). • Due to the limited width of the carriageway it is not possible to install a disabled persons parking bay on the same side of the carriageway to the applicant's property without causing an obstruction. • Disabled Persons Parking Bays in residential areas can play an important role in helping maintain independence. • If a Disabled Persons Parking Bay is no longer required it can be removed and reverted back to general use. • There is sufficient provision in the accessibility budget 2020-21.
Options considered	Please see above – 'Reasons for taking decision'.
Details of any conflict of interests declared	No conflicts of interest.
Details of any disclosable pecuniary interest or non-statutory disclosable interest declared	No pecuniary interests or non-statutory disclosable interest declared.

Signature of decision maker (if appropriate)

Appendix 2 (plan)

Proposed Disabled Persons Parking Bay: The Shrubbery, Huntingdon

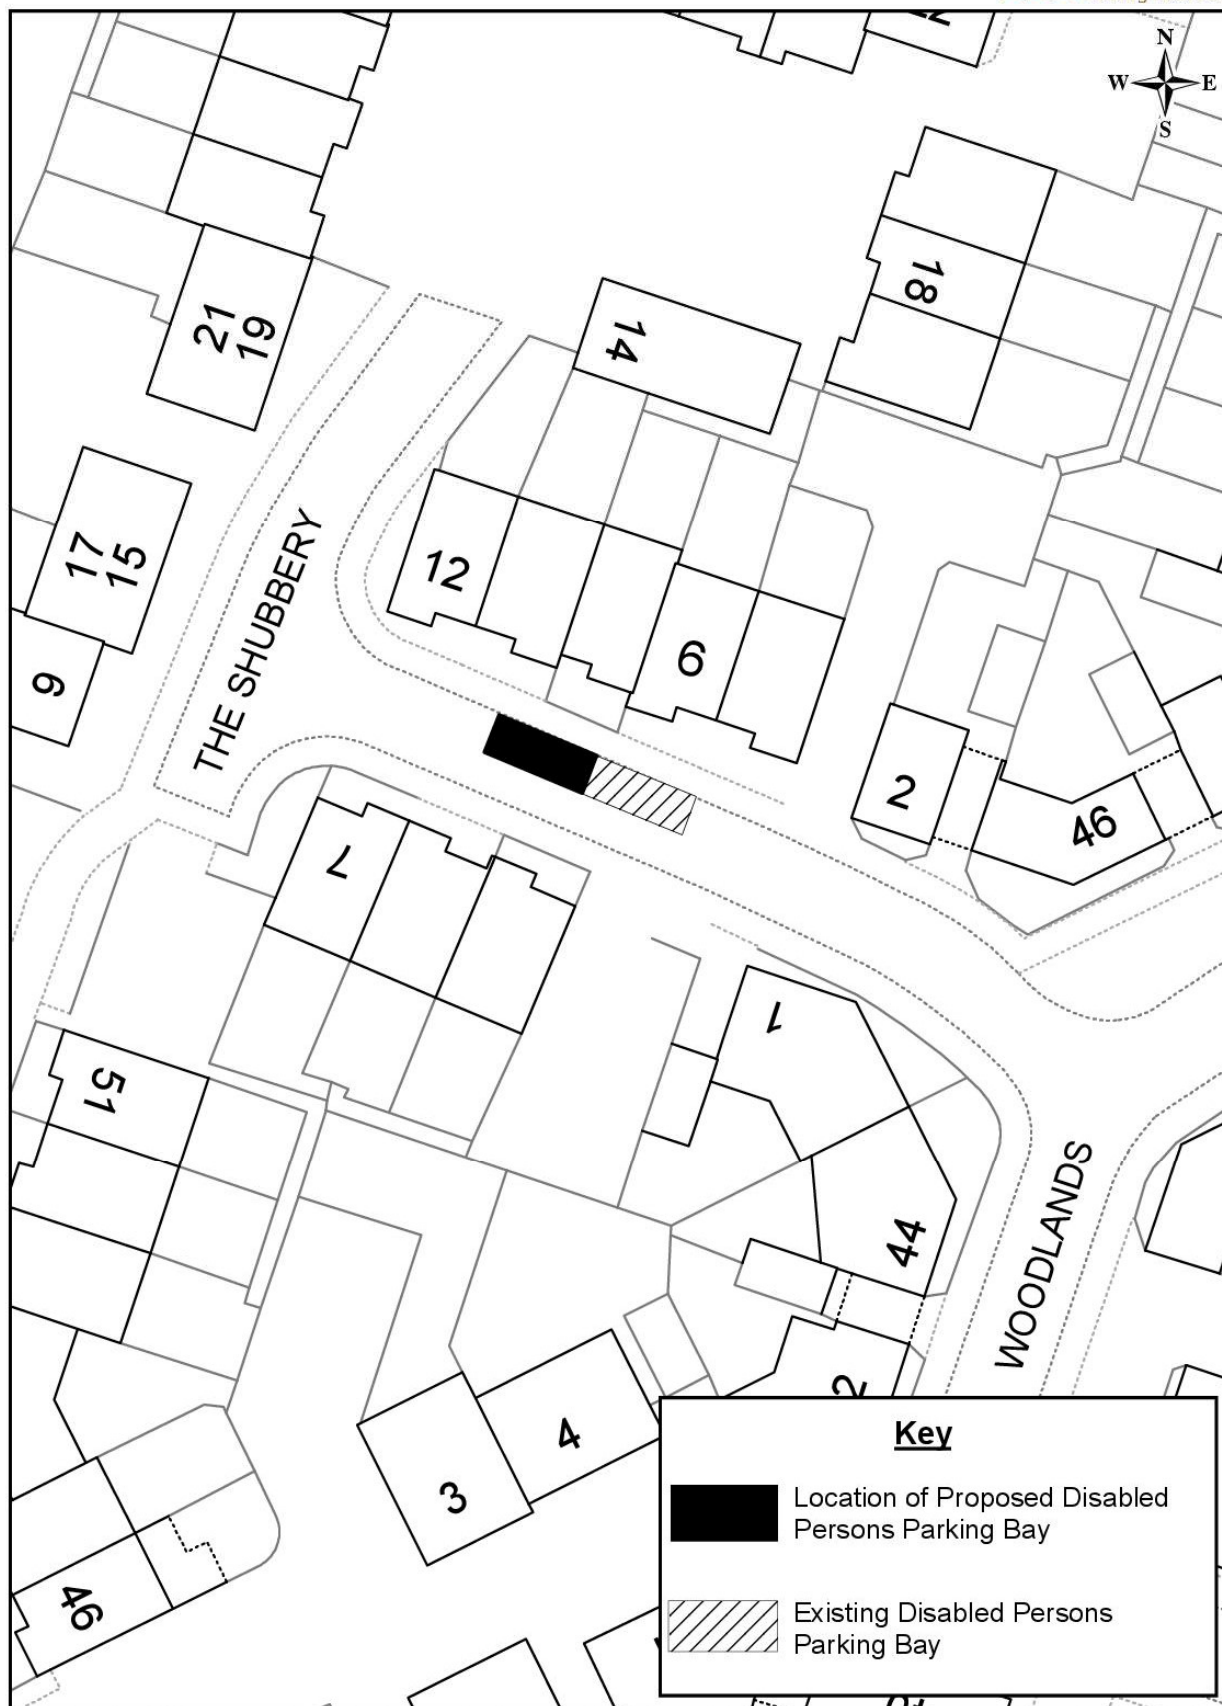

Scale (at A4): 1:500

Centred at: 521823,272187

Date:03/04/2020

© Crown copyright and database rights 2018 OS 100023205