

**Cambridgeshire County Council Record of Executive Decision**  
**Decision taken by Traffic Manager in consultation with local Members**


<b>Title of decision</b>	Objection associated with the proposed installation of an advisory disabled persons parking bay in May's Avenue, Balsham
<b>Date decision taken</b>	20 <sup>th</sup> April 2021
<b>Decision maker</b>	Sonia Hansen (Traffic Manager) and Councillor Henry Batchelor
<b>Is this a key decision?</b>	No
<b>Is the decision subject to call in?</b>	No
<b>Details of decision taken</b>	<p>Having reviewed all the details of the proposed disabled persons parking bay and taking in to account the consultation process and comments received, the Local Member and Traffic Manager determined the objection and confirmed the proposed disabled persons parking bay should be implemented as set out in Appendix 2 of the report.</p> <p>The objector will be informed of the outcome accordingly.</p>
<b>Reasons for taking decision</b>	<p>The report was presented at the meeting to allow the officer to explain the proposals.</p> <p>It was noted that:</p> <ul style="list-style-type: none"> <li>• The applicant meets Cambridgeshire County Council's eligibility criteria to be considered for a disabled persons parking bay.</li> <li>• Disabled Persons Parking Bays in residential areas can play an important role in helping maintain independence.</li> <li>• Comments raised regarding the lack of available parking provision in Mays Avenue were noted however Cambridgeshire County Council has a limited annual budget specifically to install disabled persons parking bays and therefore any scheme to address parking provision would be beyond the scope of this budget. Parking issues in the first instance should be raised with the local Parish and District Council.</li> <li>• If the Disabled Persons Parking Bay is no longer required it can be removed and reverted back to general use.</li> </ul>
<b>Options considered</b>	Please see above – 'Reasons for taking decision'.
<b>Details of any conflict of interests declared</b>	No conflicts of interest.
<b>Details of any disclosable pecuniary interest or non-statutory disclosable interest declared</b>	No pecuniary interests or non-statutory disclosable interest declared.

Signature of decision maker (if appropriate)

---

## Appendix 2: Plan showing location of proposed disabled persons parking bay in May's Avenue, Balsham

Cambridgeshire County Council

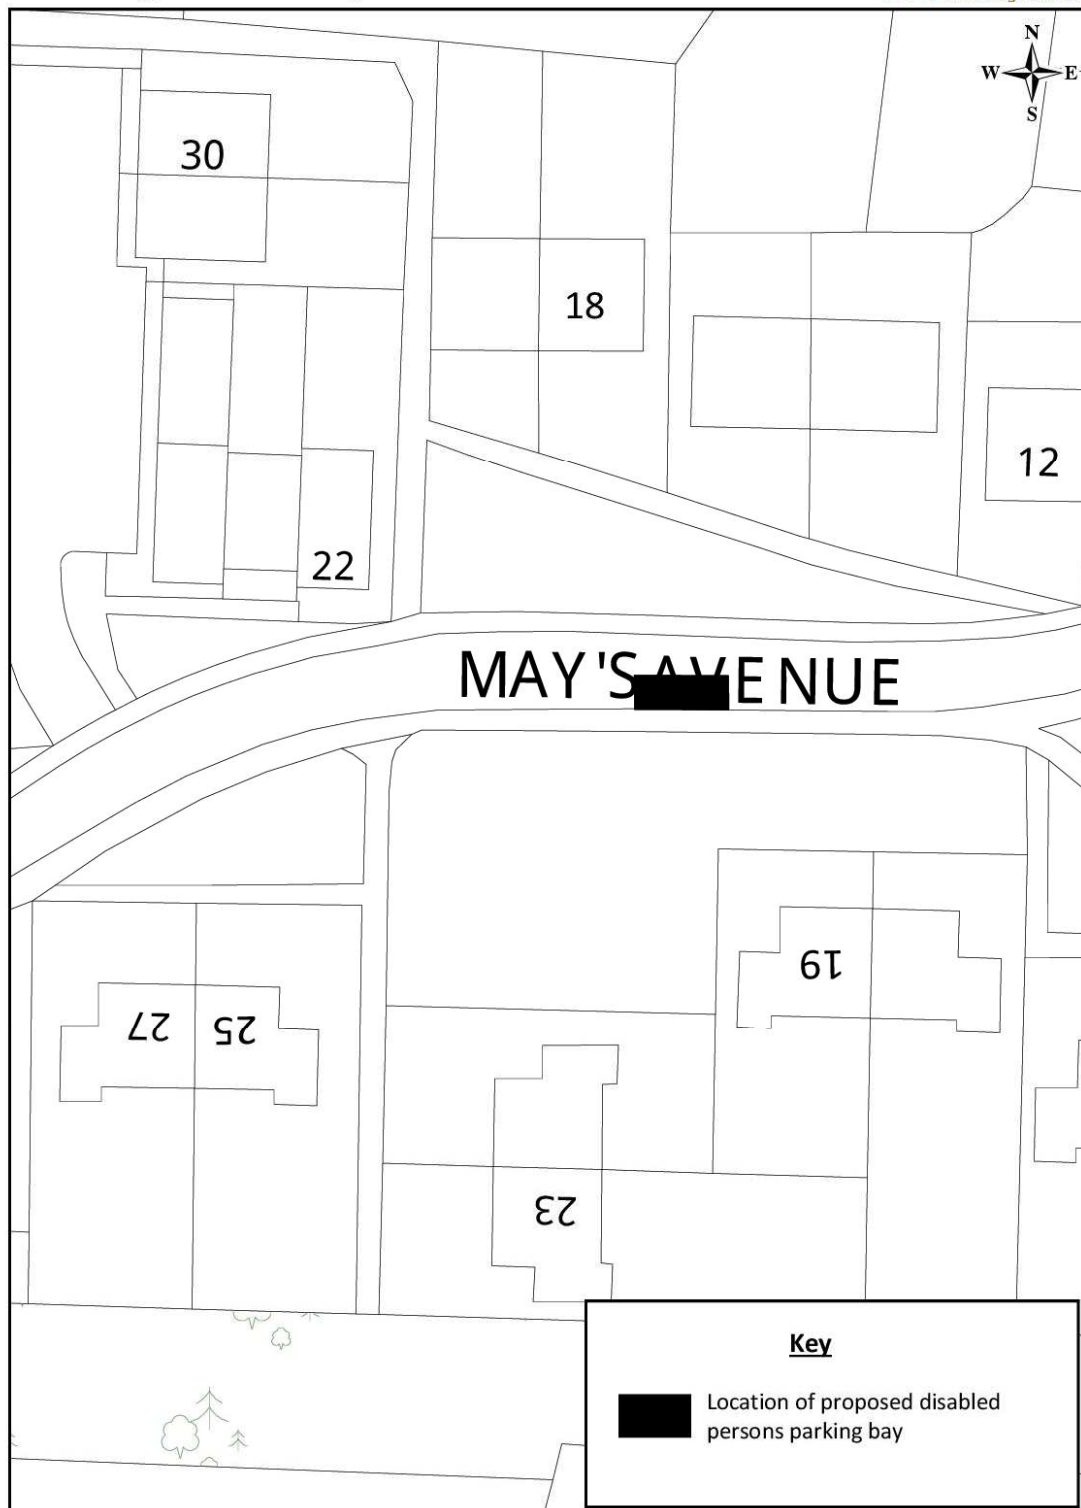

Scale (at A4): 1:250 Centred at: 558481,250748 Date: 23/11/2020 © Crown copyright and database rights 2020 OS 100023205