


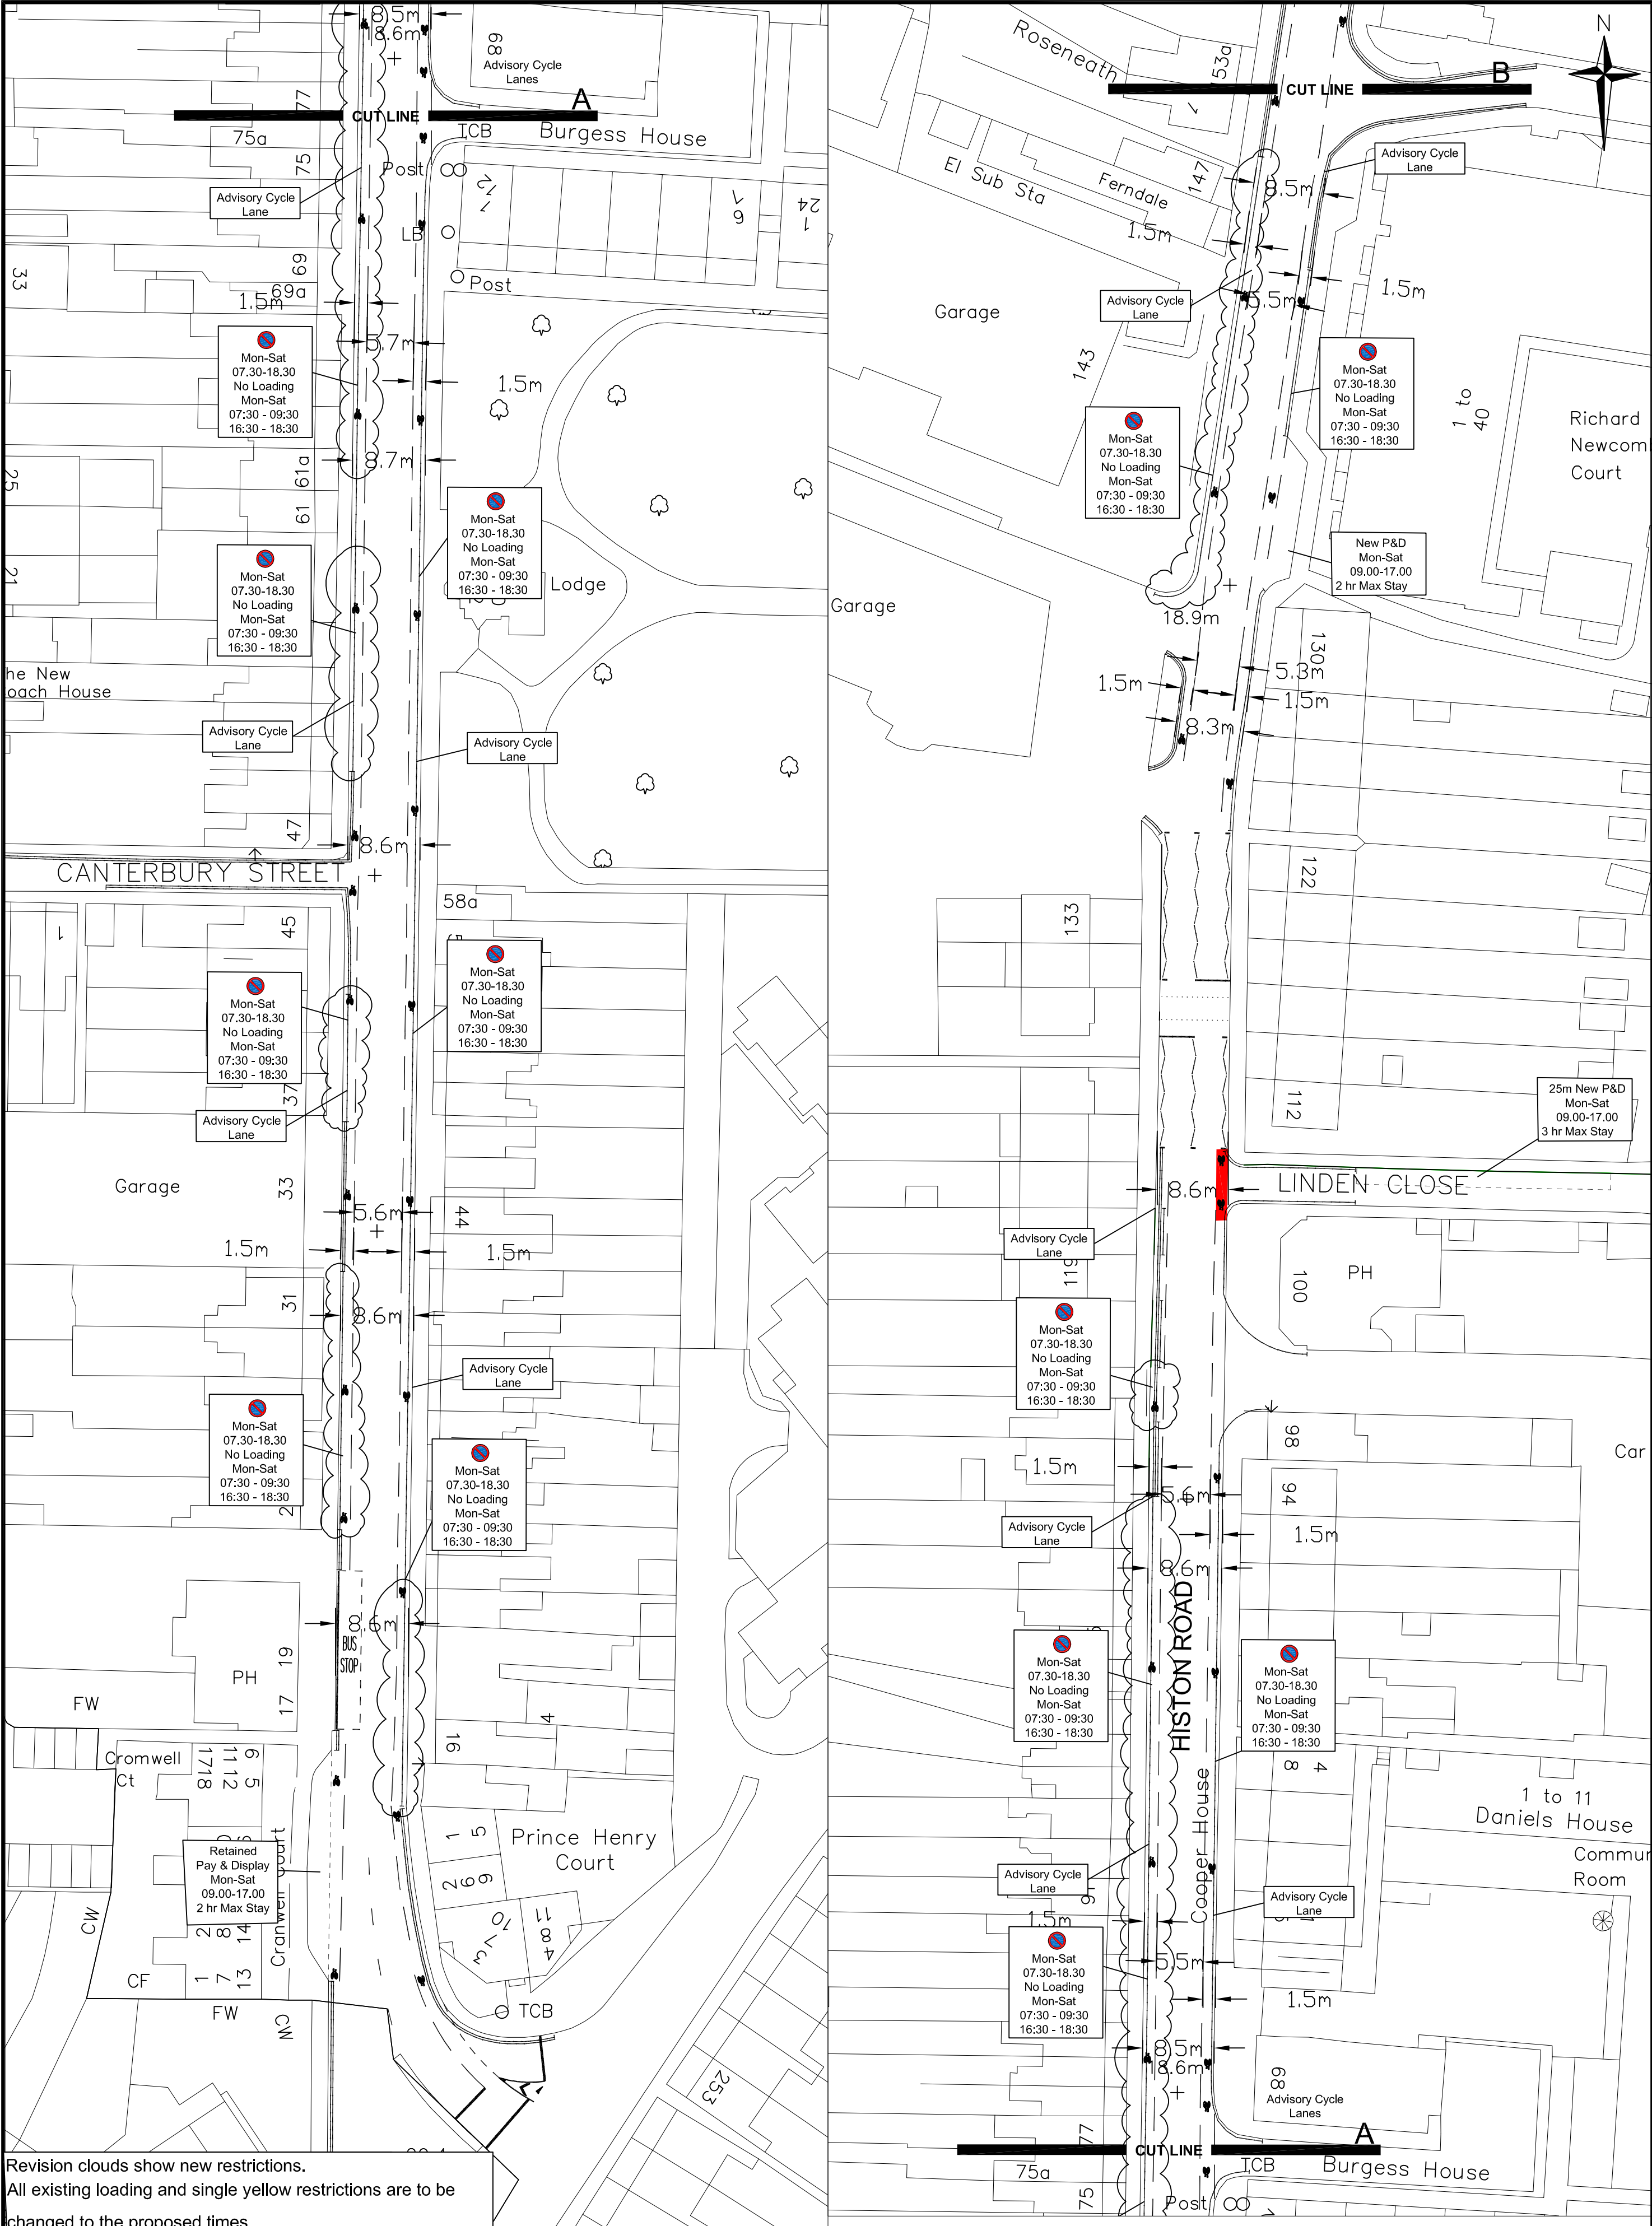

Revision clouds show new restrictions.
All existing loading and single yellow restrictions are to be changed to the proposed times.

Project			Title			Date	Ref.	Revisions	 Cambridgeshire County Council Environment & Community Services
HISTON ROAD CAMBRIDGE			PROPOSAL HISTON ROAD PARKING PLAN 1						
Based upon Ordnance Survey material with the permission of the controller of Her Majesty's Stationery Office. © Crown Copyright. Unauthorised reproduction infringes copyright and may lead to prosecution. Cambridgeshire County Council 100023205 (2006)			Scale	Drawn	Checked	Date	Drawing Number		
			1:500	RP		04/02/14	RP/G440		