


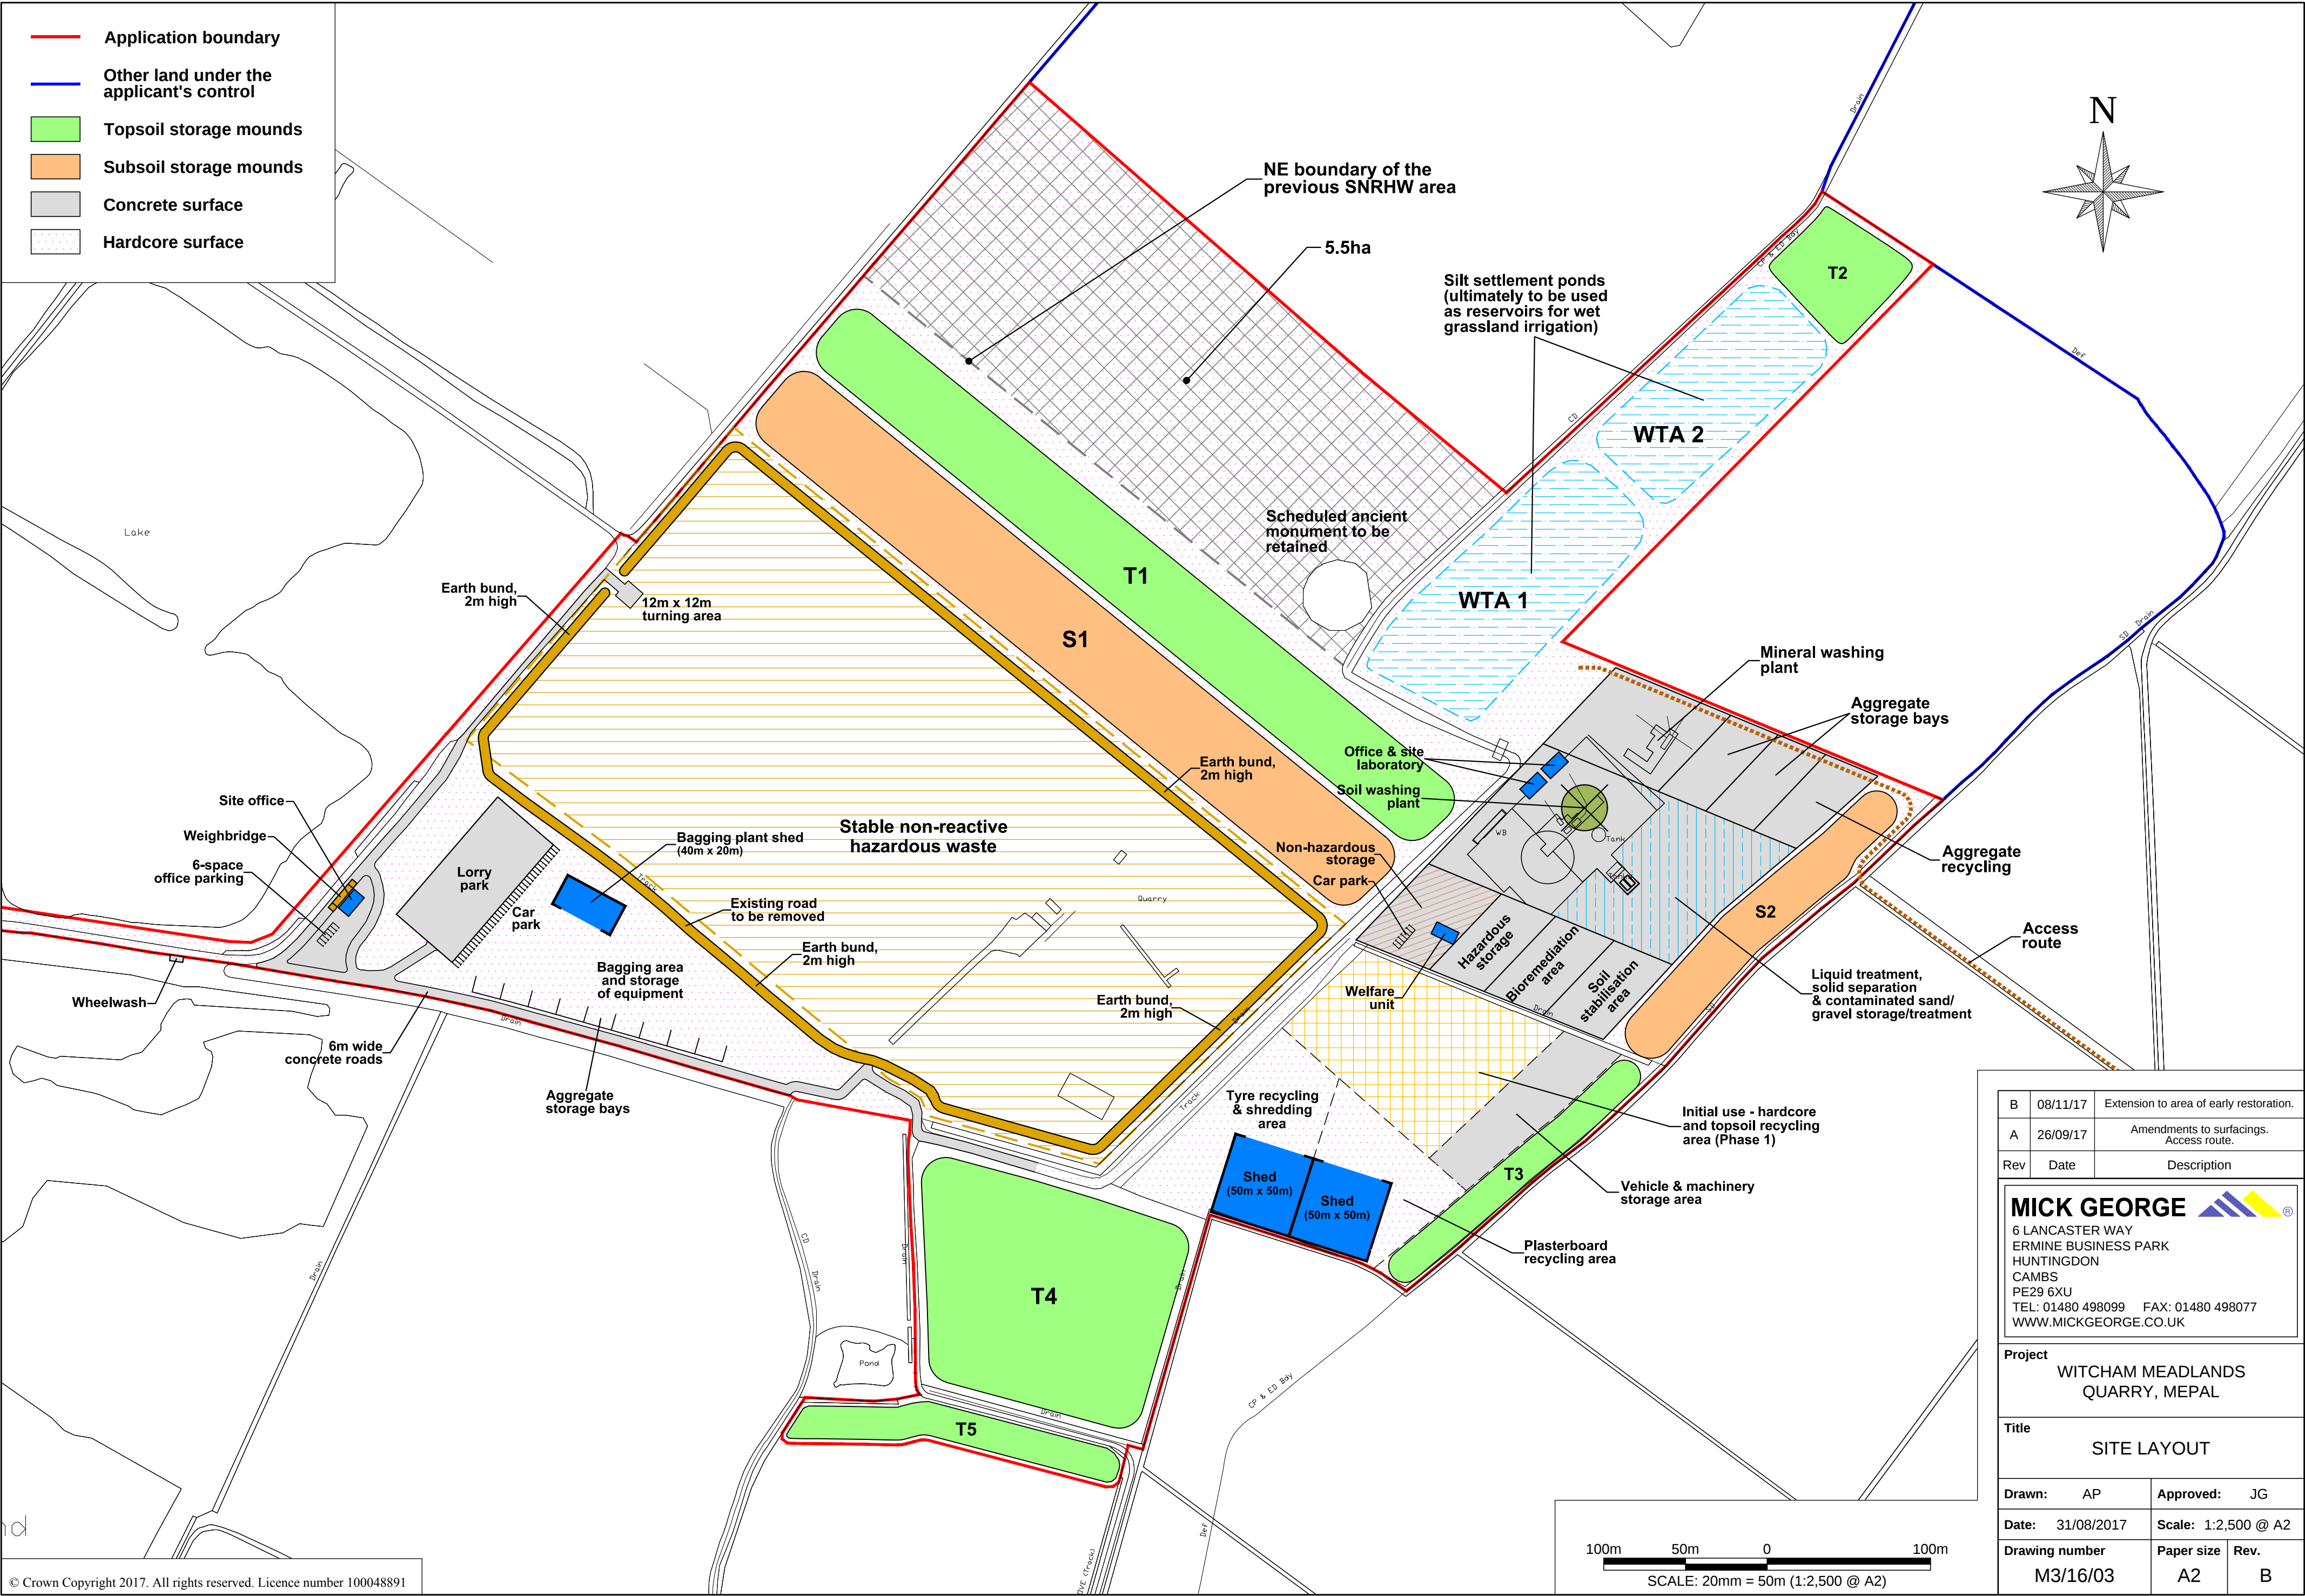

B	08/11/17	Extension to area of early restoration.
A	26/09/17	Amendments to surfacings. Access route.
Rev	Date	Description
MICK GEORGE 6 LANCASTER WAY ERMINE BUSINESS PARK HUNTINGDON CAMBS PE29 6XU TEL: 01480 498099 FAX: 01480 498077 WWW.MICKGEORGE.CO.UK		
Project WITCHAM MEADLANDS QUARRY, MEPAL		
Title SITE LAYOUT		
Drawn:	AP	Approved: JG
Date:	31/08/2017	Scale: 1:2,500 @ A2
Drawing number	M3/16/03	Paper size Rev. A2 B