


16 MAY 2017

H 5 01 017 CC

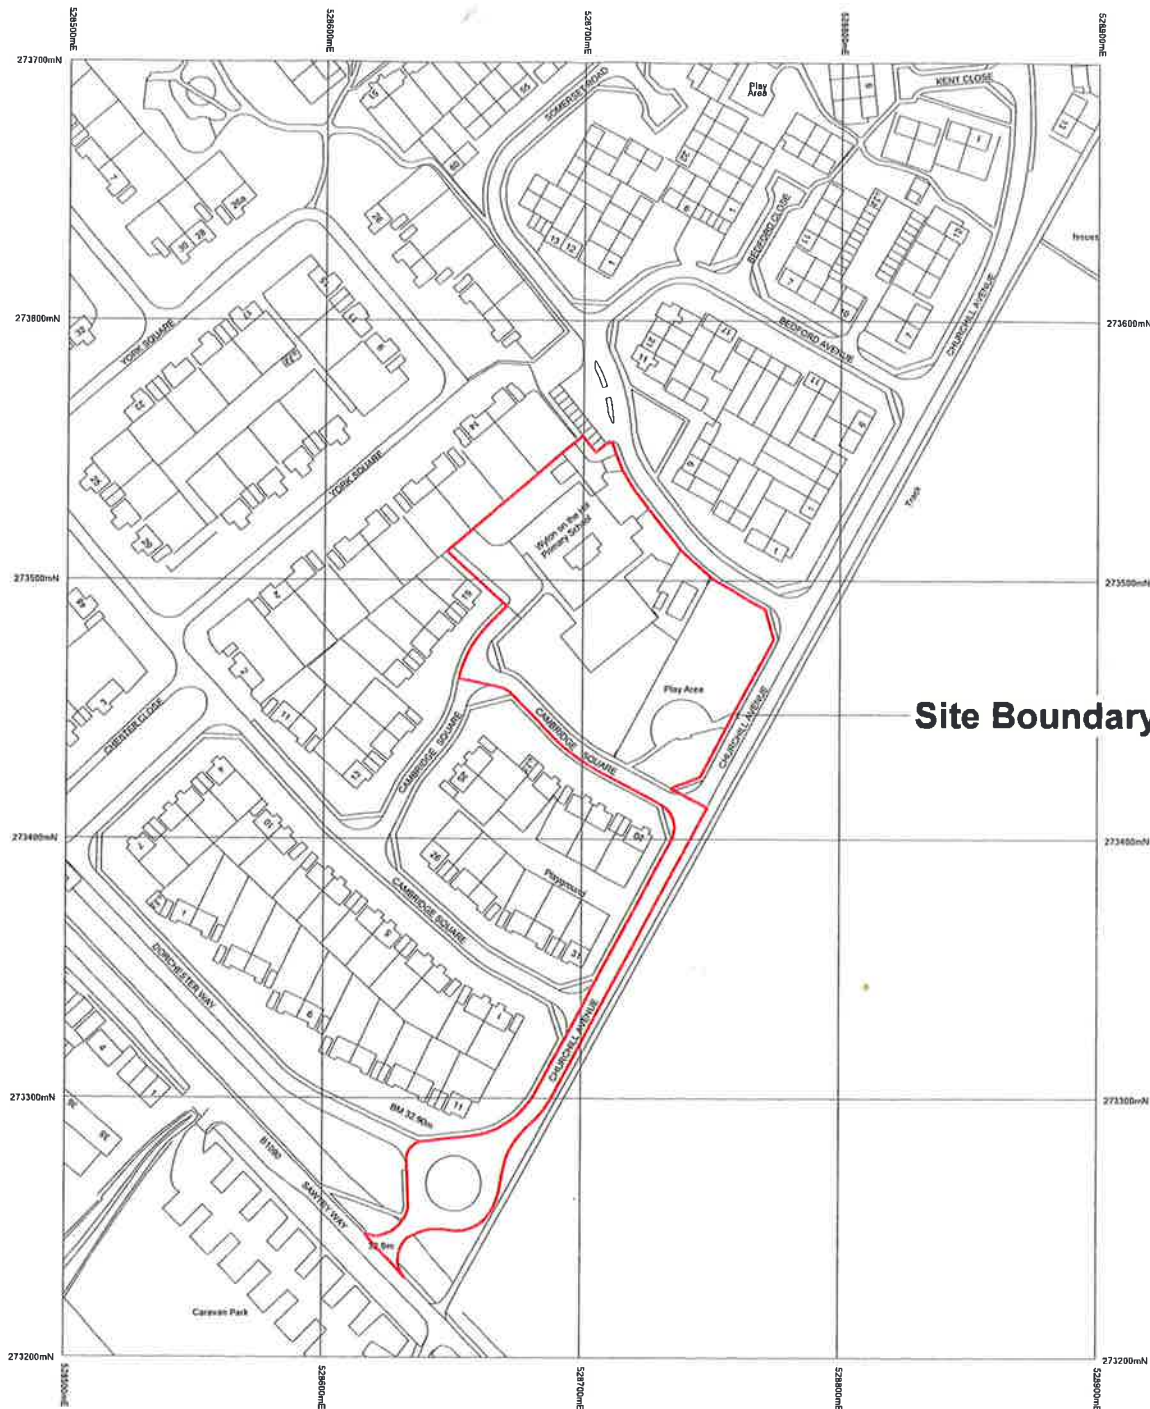

Site Boundary


Notes



Scale 1:1000
 0 10 20 30 50m

Planning	
 Saunders Boston	
1533-PL-501	

Key Plan

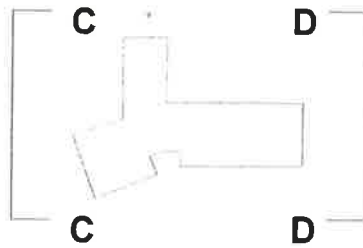

Material key

1. - Trespa cladding or equal, final shades to be agreed with local authority
2. - Curtain walling / Aluminium framed
3. - White Render
4. - Buff brick
5. - Glazed / polycarbonate roofed canopy
6. - Powder coated aluminium windows
7. - 'childrens art wall'
8. - Powder coated capping to parapet. Final colour TBC
9. - Powder coated louvres. Final colour TBC
10. - Buff brick plinth
11. - Zinc effect standing seam roof to approval
12. - Coloured film to be applied to glass. Final details to be approved.


No.	Notes
1.	All dimensions to be verified on site by the Contractor. Dimensions shown are for information only and are not to be used for construction.
H 5 0 1 0 1 7 CC



elevation C-C

Scale 1:100

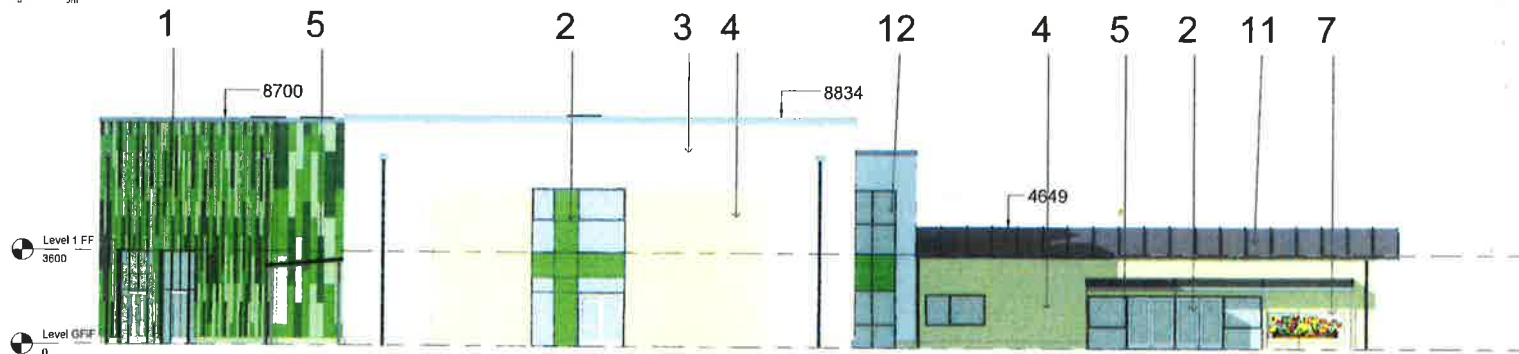


elevation D-D

Scale 1:100


1. Cladding to be agreed with local authority. Final shades to be agreed with local authority.	
2. Curtain walling to be agreed with local authority. Final details to be approved.	
3. White Render	
4. Buff brick	
5. Glazed / polycarbonate roofed canopy	
6. Powder coated aluminium windows	
7. 'childrens art wall'	
8. Powder coated capping to parapet. Final colour TBC	
9. Powder coated louvres. Final colour TBC	
10. Buff brick plinth	
11. Zinc effect standing seam roof to approval	
12. Coloured film to be applied to glass. Final details to be approved.	
PLANNING	
Saunders Boston	
RG Carter / Cambs County Council	
Wyton on the Hill PS	
Elevation sheet 2 of 2	
As Indicated	1533-PL-211
620107	1

Key Plan

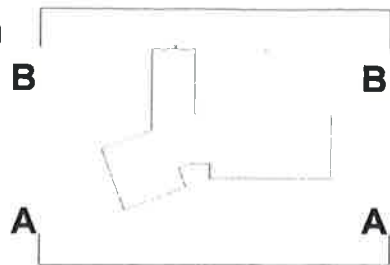

H 5 0 1 0 1 7 CC


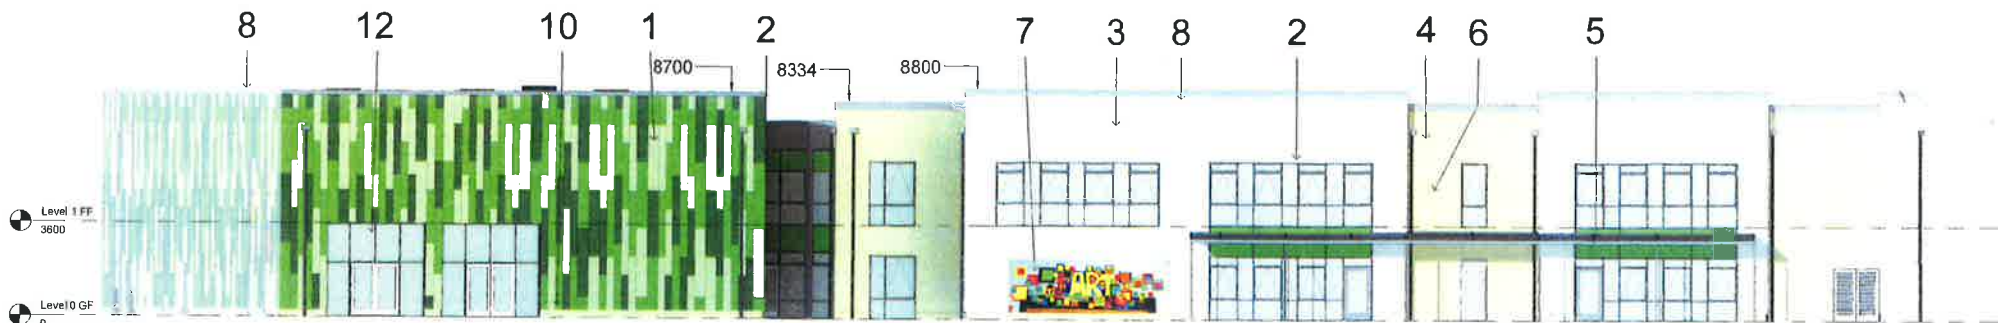

elevation A-A

Scale 1:100
0 1 2 3 5m



elevation B-B

Scale 1:100
0 1 2 3 5m

Material key

1. - Trespa cladding or equal, final shades to be agreed with local authority
2. - Curtain walling / Aluminium framed
3. - White Render
4. - Buff brick
5. - Glazed / polycarbonate roofed canopy
6. - Powder coated aluminium windows
7. - 'childrens art wall'
8. - Powder coated capping to parapet. Final colour TBC
9. - Powder coated louvres. Final colour TBC
10. - Buff brick plinth
11. - Zinc effect standing seam roof to approval
12. - Coloured film to be applied to glass. Final details to be approved.

PLANNING			
RG Carter / Cambs County Council Wyton on the Hill PS Elevation sheet 1 of 2			
1533-PL-210		1	