

1. DO NOT SCALE
2. This drawing is to be read in conjunction with all other relevant drawings.
3. Should there be a conflict between the details and the drawings, the details shall prevail.
4. All technical approval has been obtained from the relevant authorities.
5. All dimensions are in millimetres unless otherwise stated.
6. It is the responsibility of the contractor to ensure the works are carried out in accordance with the relevant regulations and standards.
7. All relevant pipes, and internal above ground waste pipes to be provided with bedding and cover.
8. Drainage is proposed as shown and is not intended to be a permanent solution.
9. Details to be constructed using suitable pitched drainage pipes or PVC pipe. Building drainage to be constructed in accordance with the manufacturer's instructions and fittings.
10. The position of SYP, sub stacks, VC outlets etc. and all other details are to be checked against the relevant drawings.
11. All work undertaken to the public sewerage system must be approved by the local water company under Section 106 of the Water Industry Act. The contractor must provide proof of this approval.
12. In accordance with Environmental Agency Pollution Prevention Guidance no. 3, Use and design of all interceptors is not required to serve the temporary car park.






PROJECT	PROPOSED NEW ACCESS AT FARMWAY
DRAWING TITLE	PROPOSED NEW ACCESS AT FARMWAY
ENGINEER	BO
CHECKED	PM
APPROVED	PM
DRAWING NUMBER	SL00442000



STATUS	APPROVAL
CLIENT	BO
DATE	JULY 2014
SCALE	AS SHOWN @ A0
REVISION	9


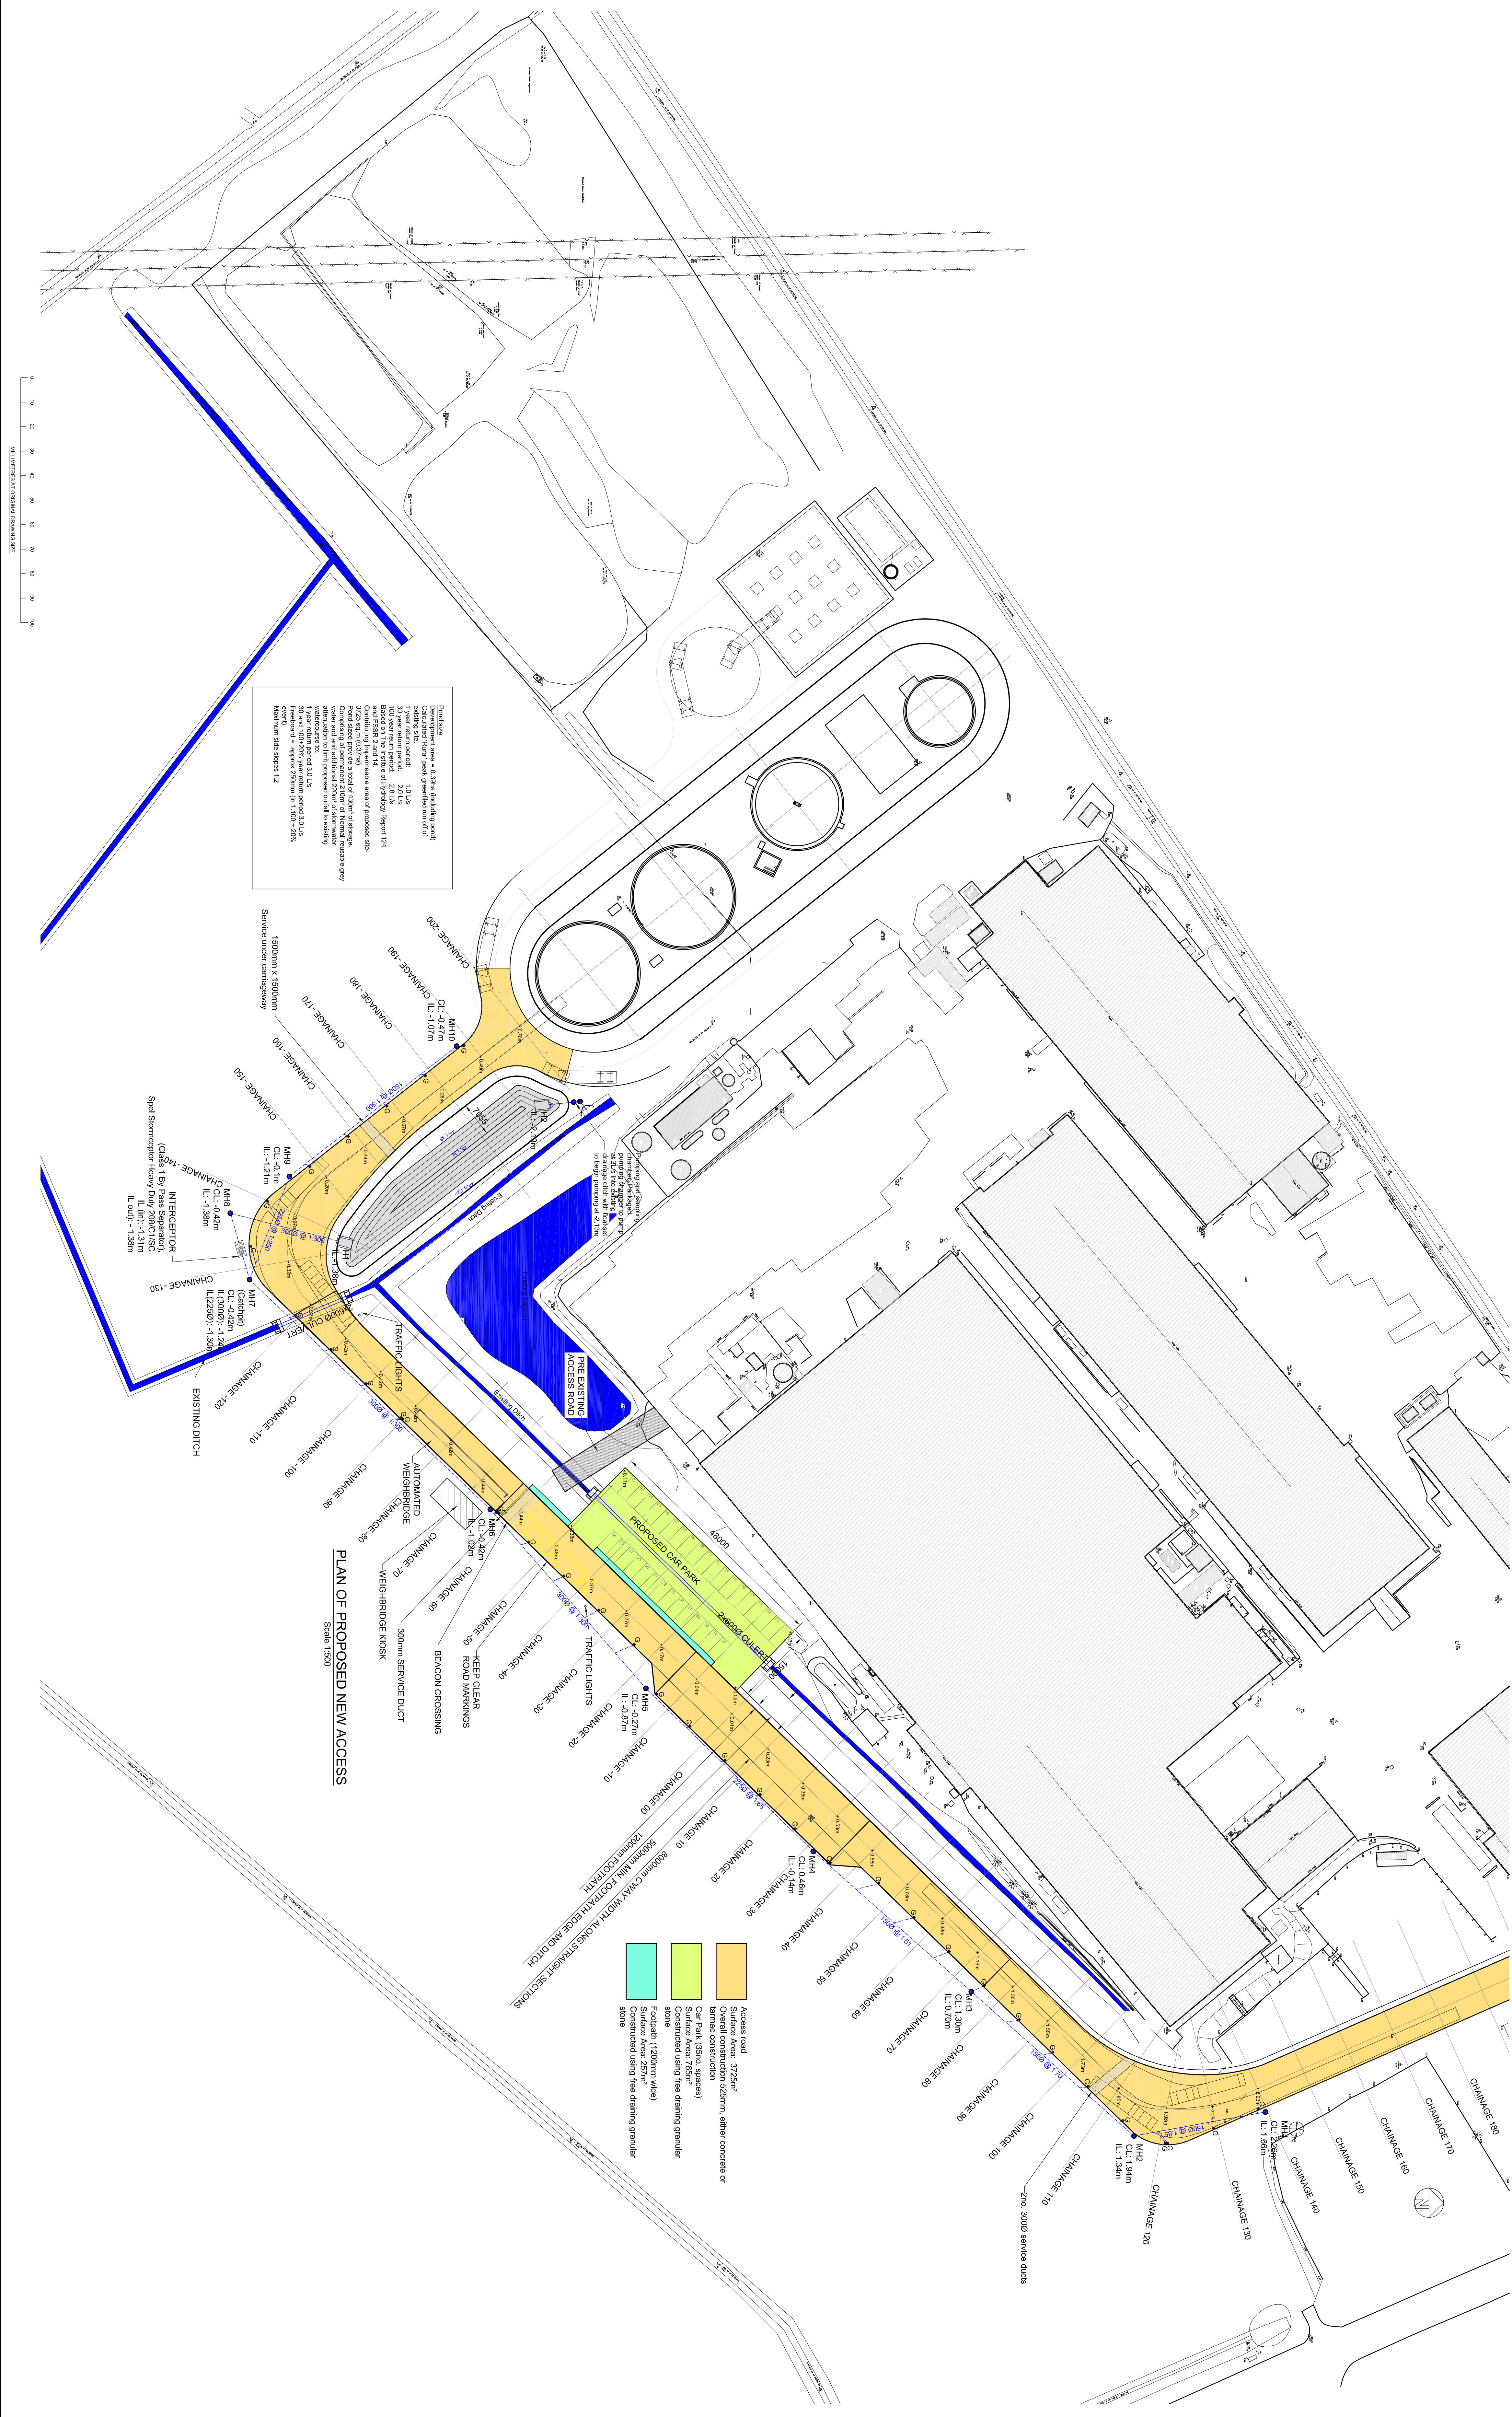





