


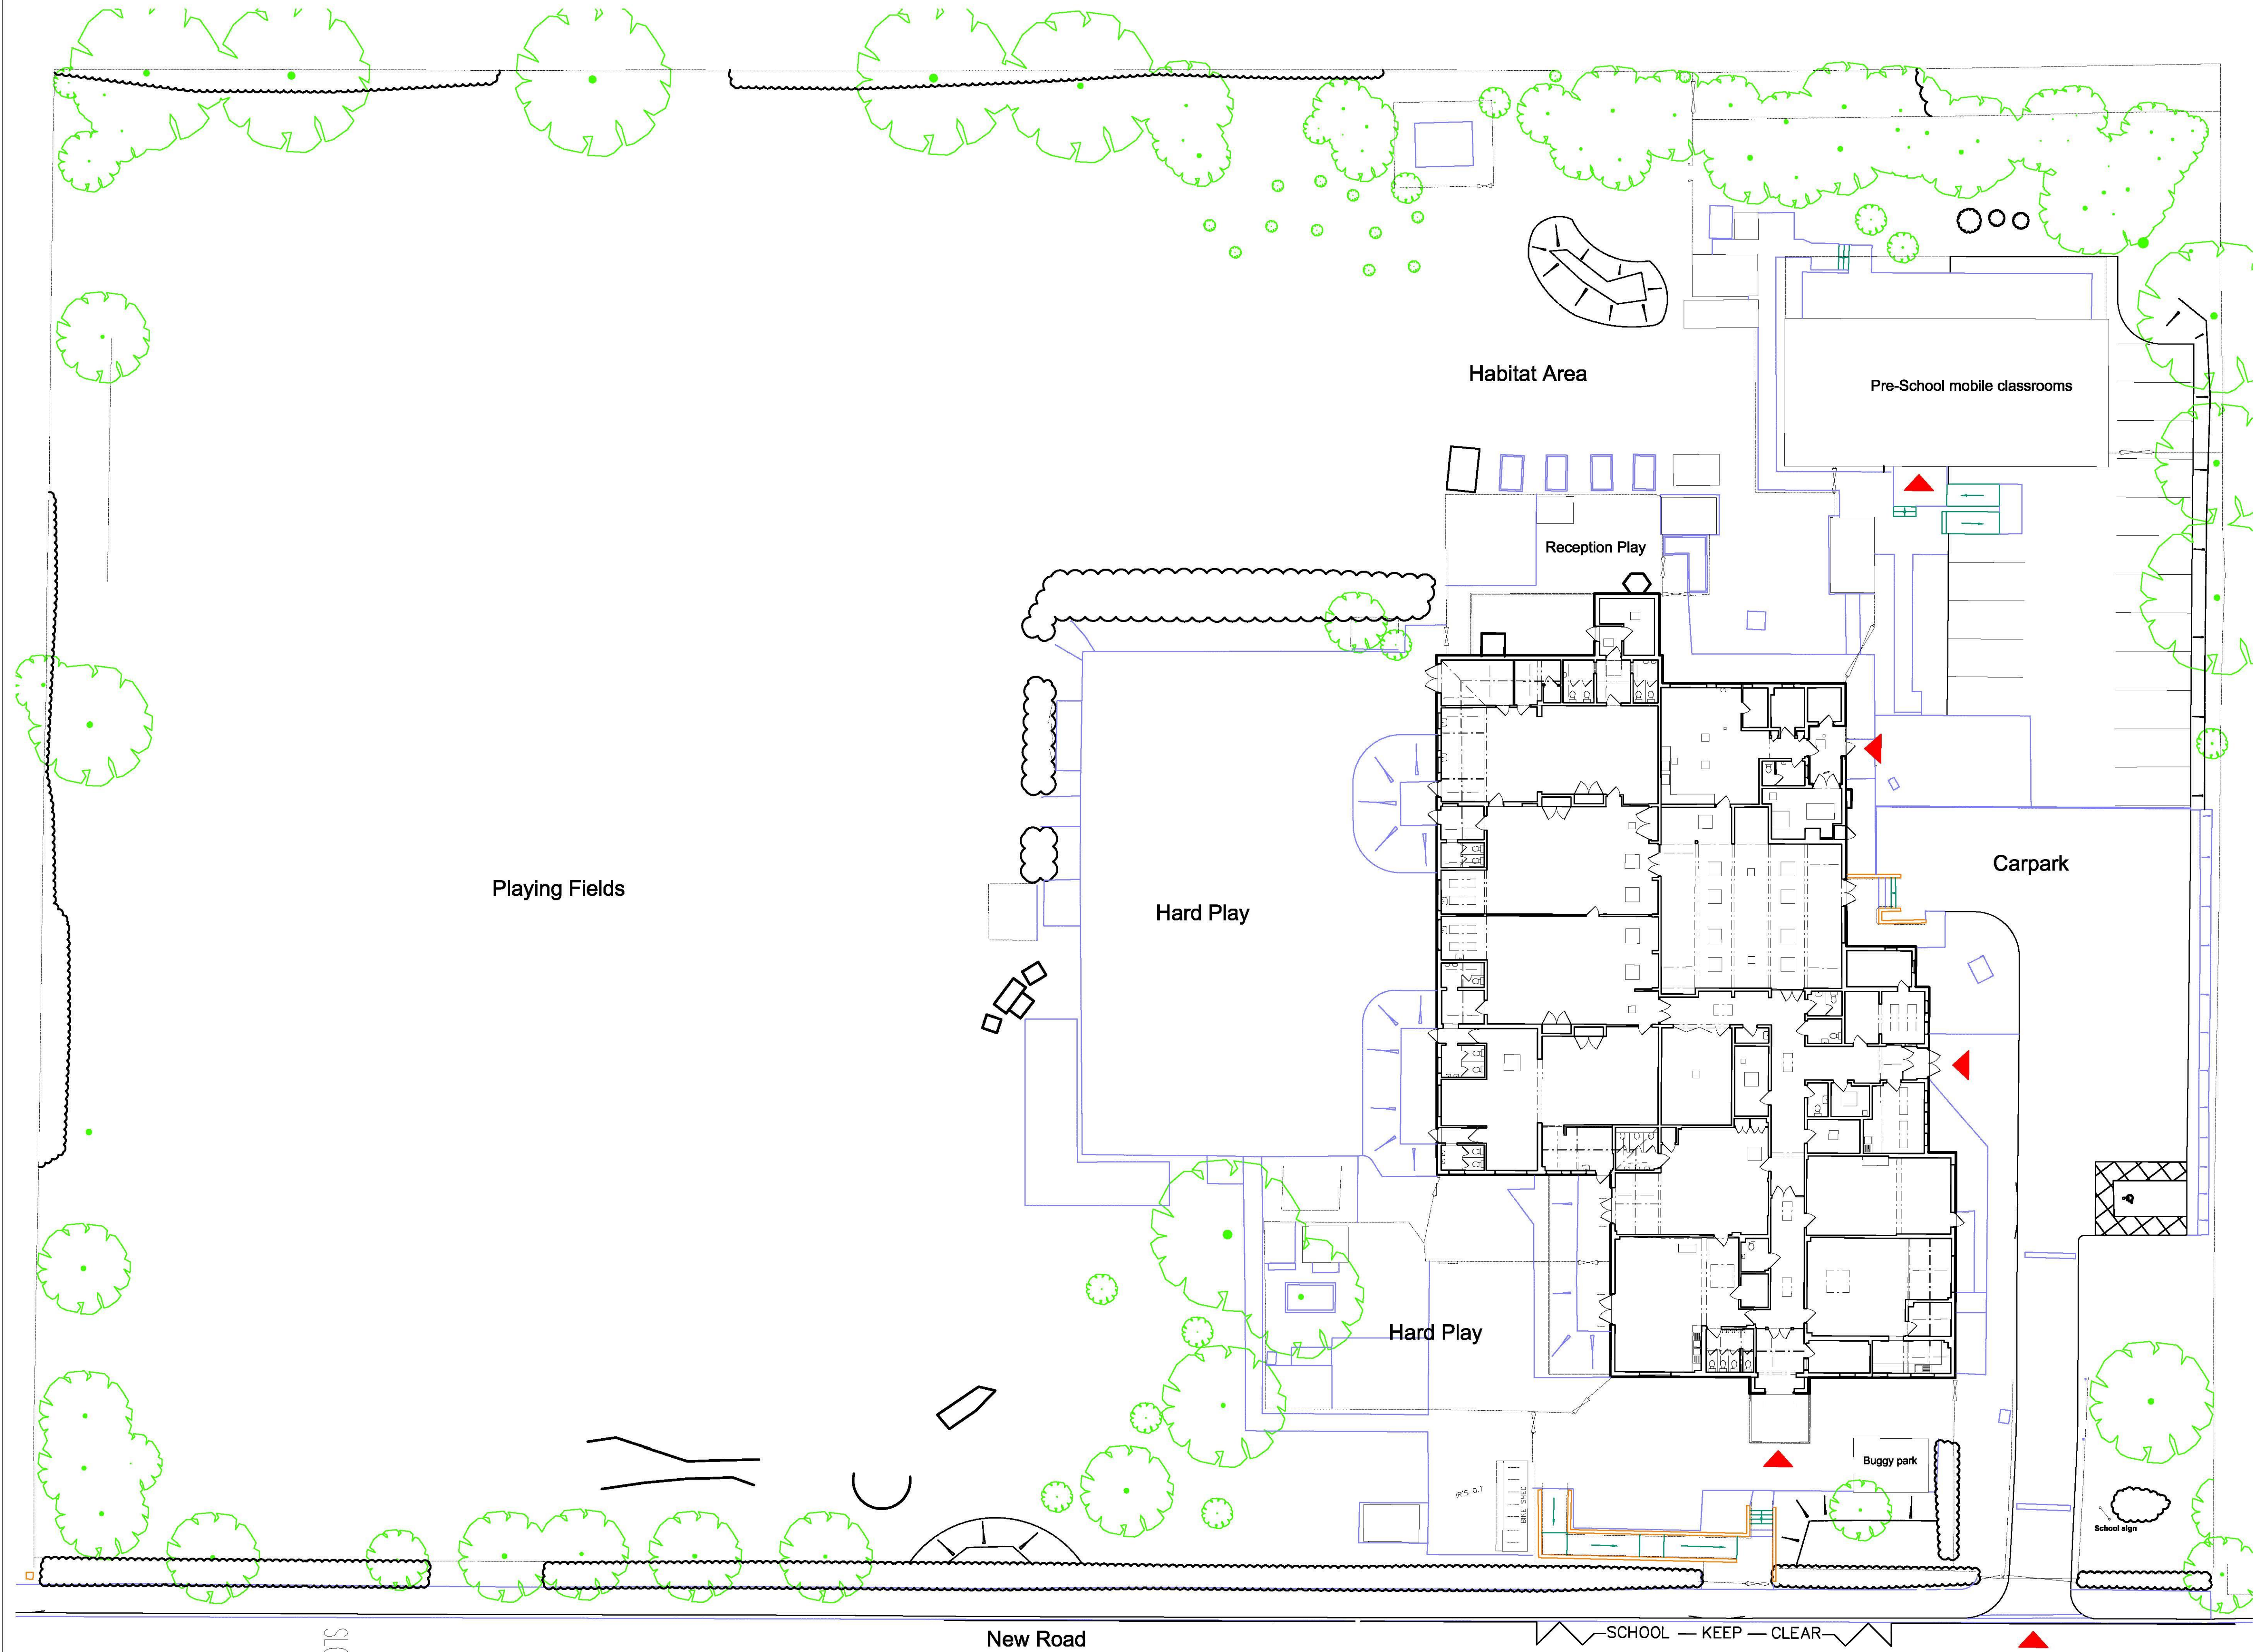

This drawing is not to be scaled. The architect is to be informed of any errors before work proceeds. The general contractor is responsible for checking all dimensions.

Notes

DRAWING LEGEND

◀ Main access points

01 18.06.2018  
Issued for Planning

Rev Date + notes

RM PW

Drwn Chid

r h partnership architects  
94 Chesterton Road Cambridge CB4 1ER  
T 01223 316309  
www.rhpartnership.co.uk  
cambridge@rhpartnership.co.uk

Project  
**New Road Primary School, Whittlesey  
Extension and Refurbishment**

Drawing  
**Existing Site Plan**

|                        |                           |         |       |      |      |        |                    |
|------------------------|---------------------------|---------|-------|------|------|--------|--------------------|
| Project                | originator                | volume  | level | type | role | number | revision           |
| P0580-A-205            | RHP                       | Project | P0580 | Drwn | Chid | RM PW  | 01                 |
| Scale(s) @ A1<br>1:200 | Status<br><b>Planning</b> |         |       |      |      |        | Subsidiarity<br>S0 |

1:200 SCALE BAR

0m 5m 10m 20m

101

New Road

SCHOOL — KEEP — CLEAR

File location: H:\Projects\P0580-P0580 New Road Primary\BMA01-WP\Drawn\_Files\000-000 Design Sketches\Planning drawings\P0580-A-205-01 EB EXISTING SITE PLAN.dwg Last Potted: 18/06/2018 1:38PM