



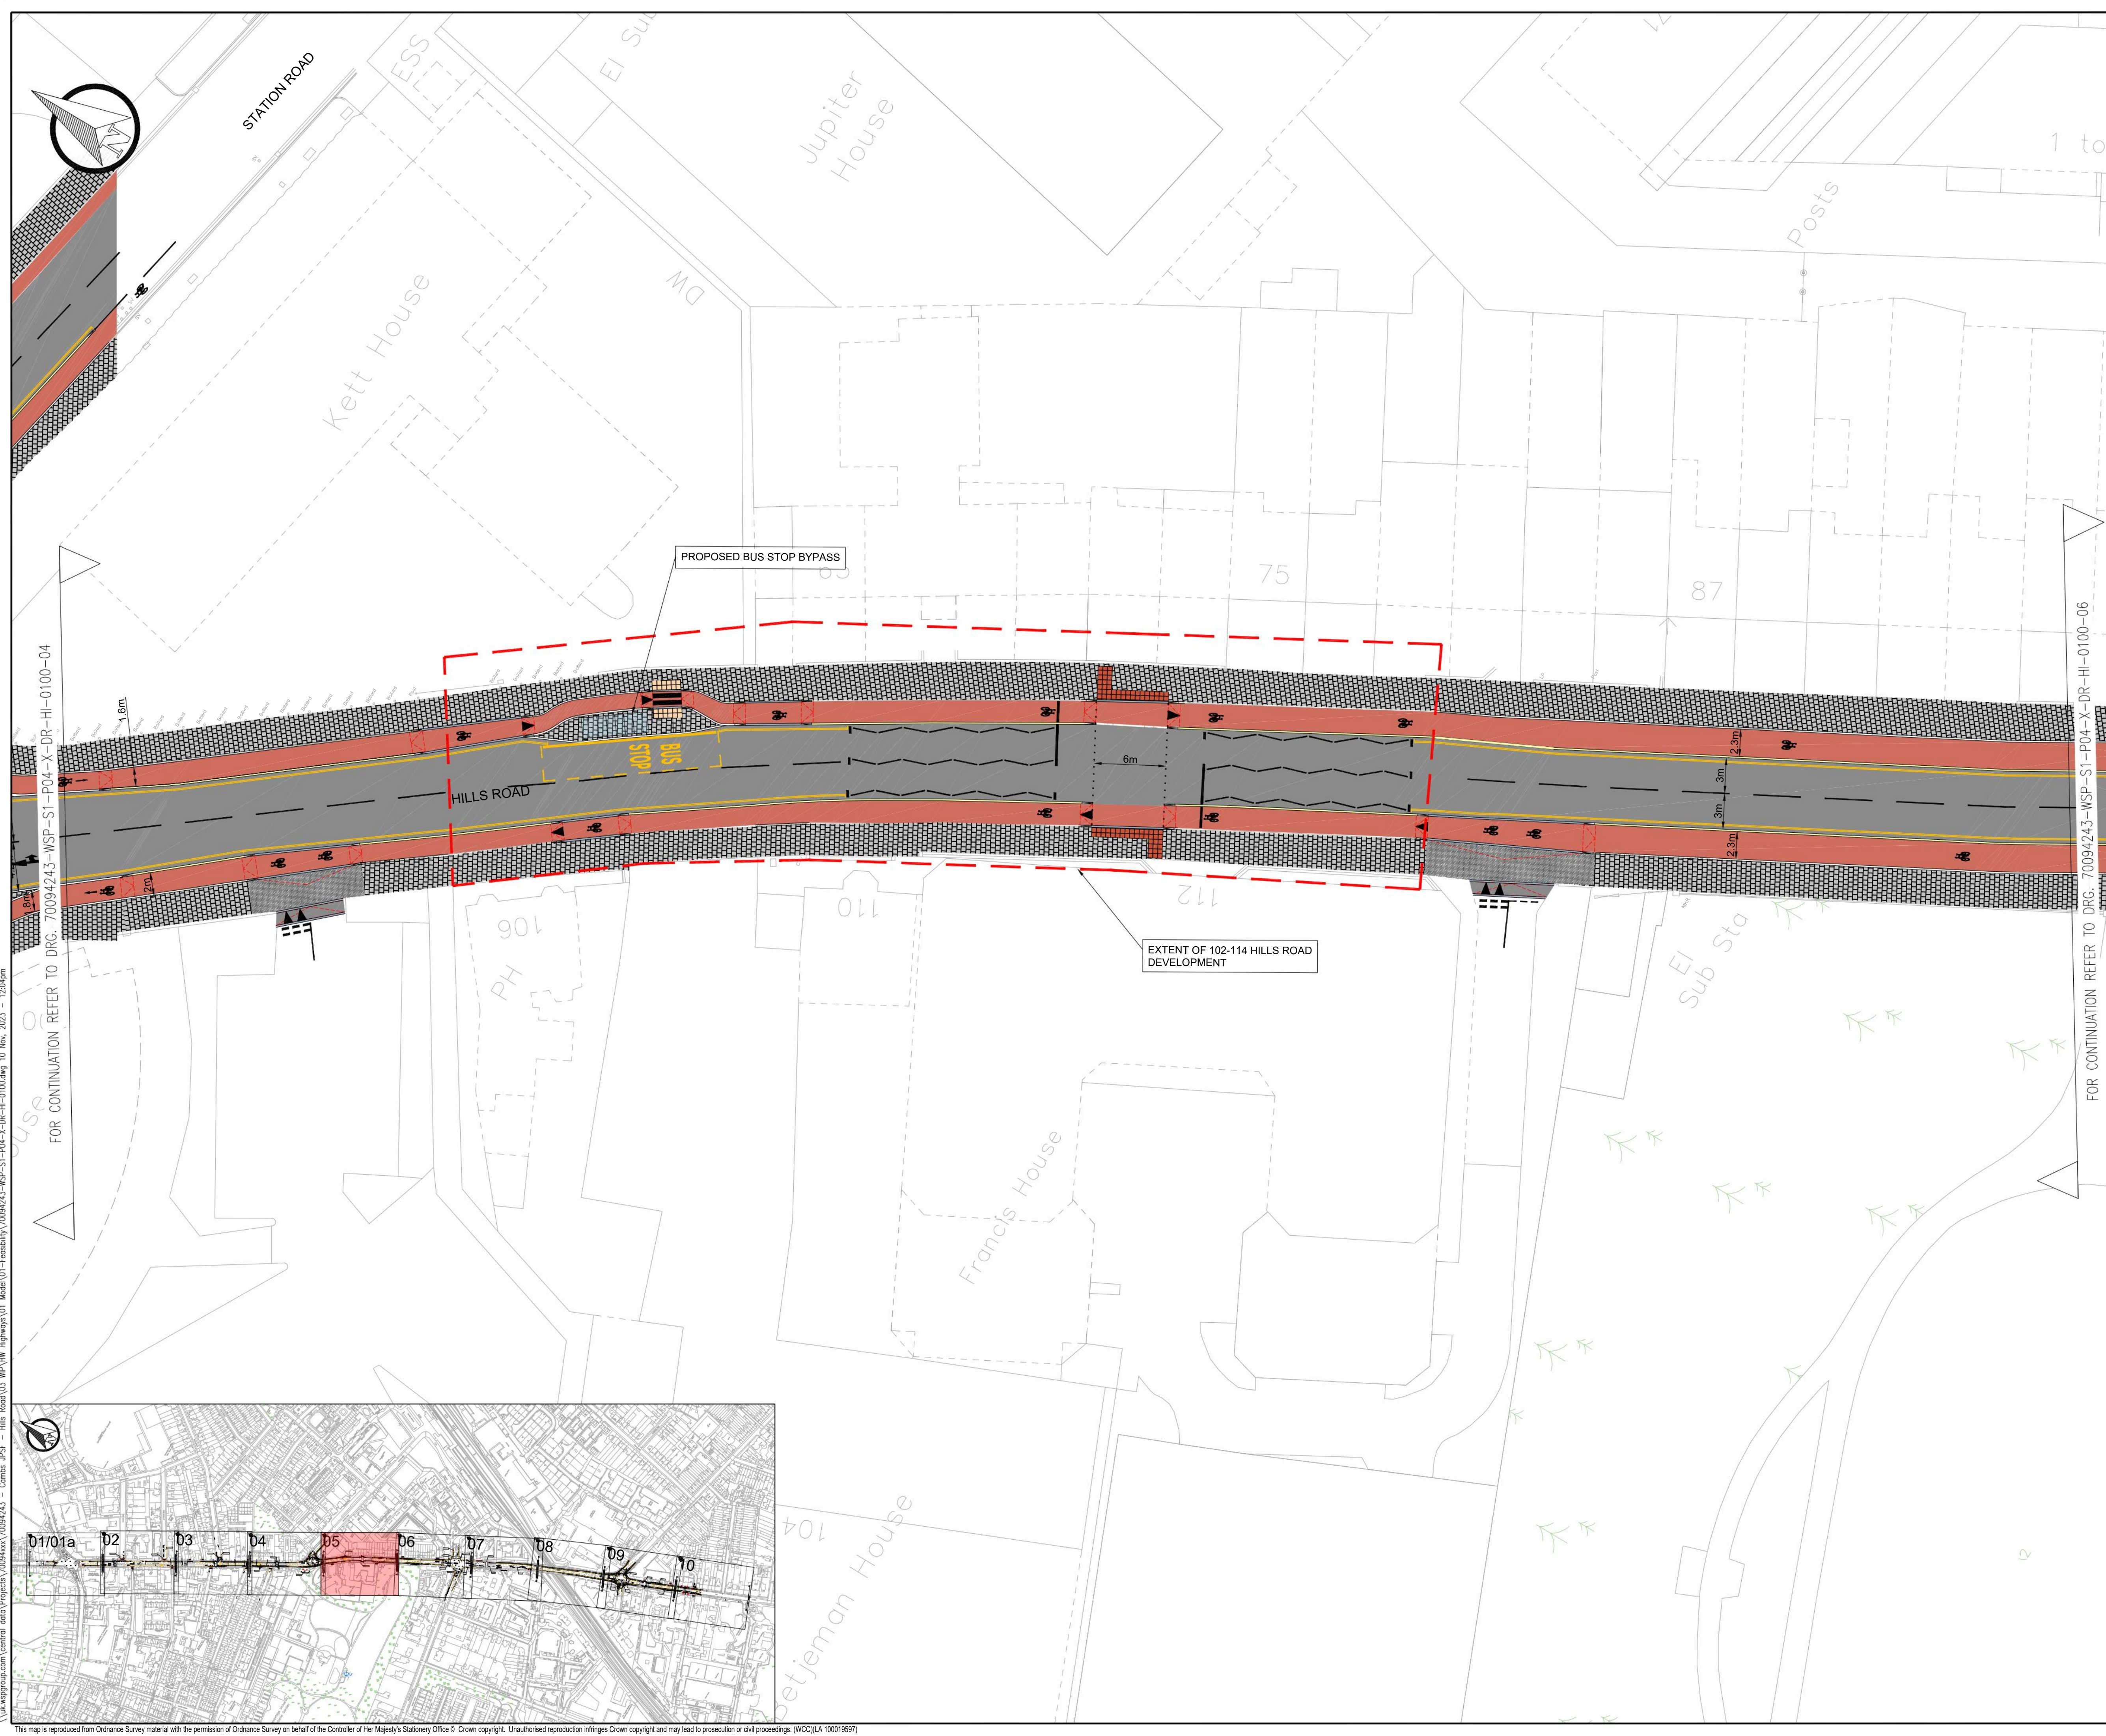

\\uk.wspgroup.com\central_data\Projects\70094243 - Cambs JP57 - Hills Road\03 MP\NH Highways\01 Model\01-Feasibility\70094243-WSP-S1-P04-X-DR-HI-0100-04.dwg 10 Nov, 2023 - 12:04pm

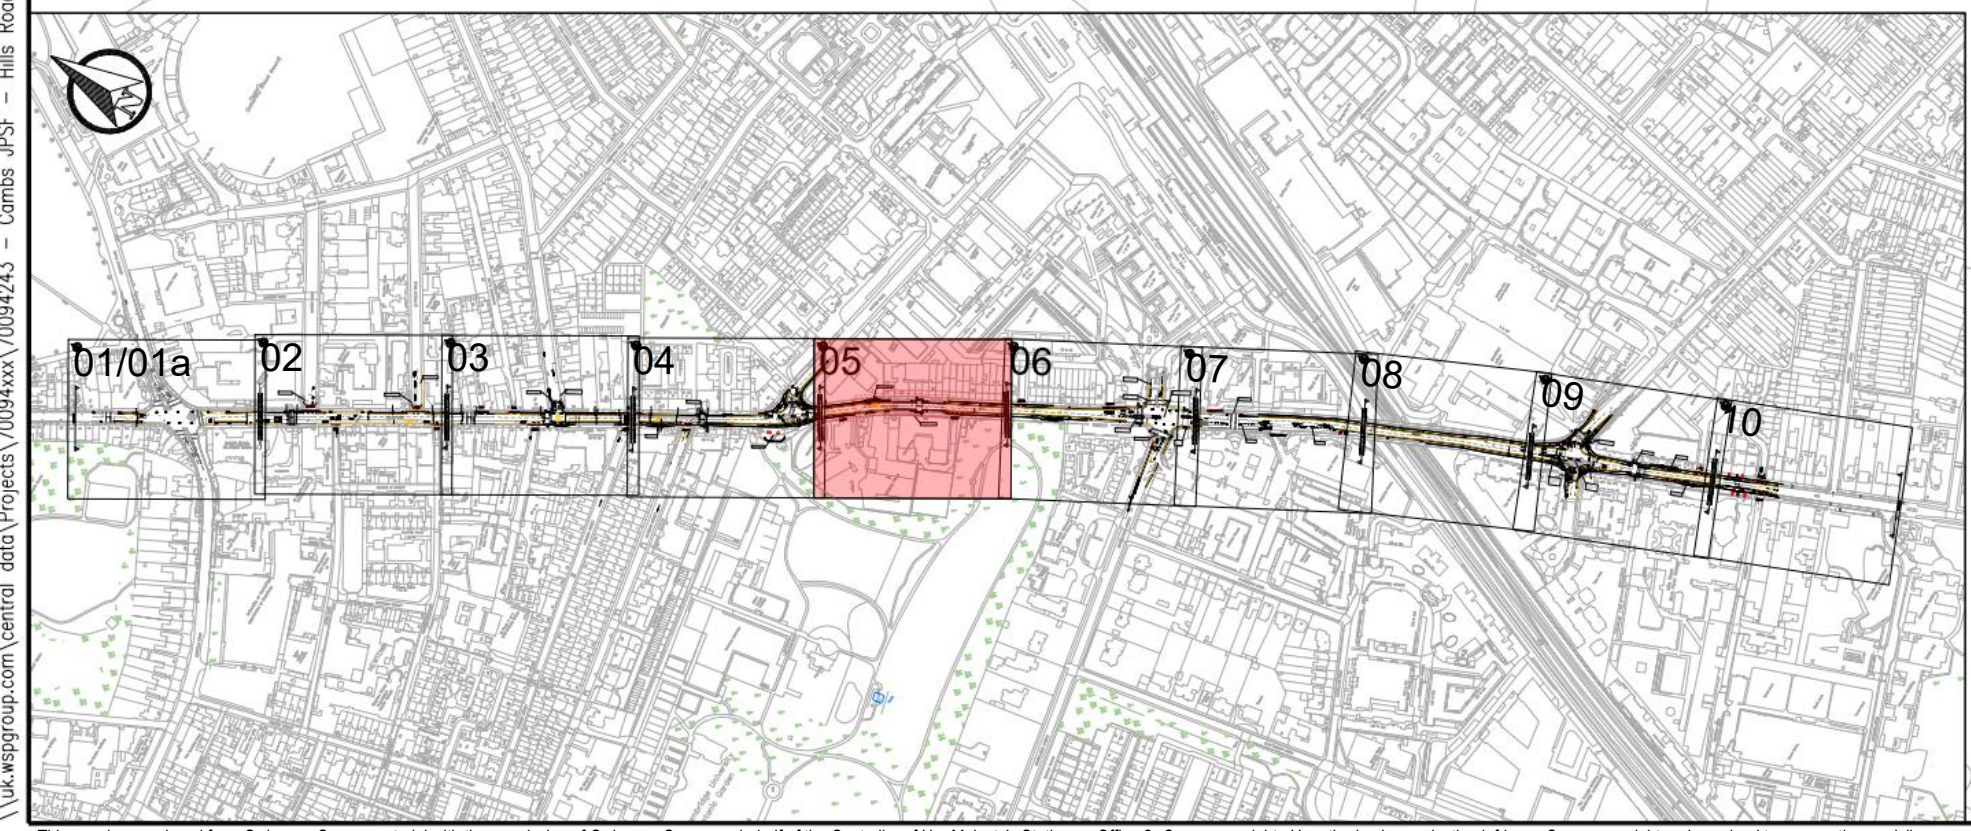

KEY

- PROPOSED YORKSTONE PAVERS
- PROPOSED ASP SLABS
- PROPOSED 200x100mm GREY PRECAST CONCRETE BLOCKS
- PROPOSED 100x100mm COBBLED STONE SETTS BLOCKS
- PROPOSED BELGIAN BLOCKS
- PROPOSED RED ASPHALT SURFACING
- PROPOSED CARRIAGEWAY RESURFACING
- PROPOSED FOOTWAY SURFACE
- PROPOSED PLANTING AREA
- PROPOSED RED TACTILE PAVING
- PROPOSED BUFF TACTILE PAVING
- PROPOSED RAMP
- PROPOSED PRIMROSE YELLOW LINE MARKING
- PROPOSED WHITE LINE MARKING
- PROPOSED FLUSH KERB WITH DROPPER
- PROPOSED KERB
- PROPOSED CAMBRIDGE KERB WITH LOW UPSTAND
- PROPOSED BUS SHELTER
- PROPOSED CYCLE STAND
- EXISTING SERVICE COVER TO BE RELOCATED
- PROPOSED CYCLE LANE WAND
- PROPOSED CORDUROY PAVERS

NOTES:

- DO NOT SCALE FROM THIS DRAWING.
- ALL DIMENSIONS ARE IN METRES UNLESS OTHERWISE STATED.
- THIS DRAWING SHOULD BE READ IN CONJUNCTION WITH ALL RELEVANT DOCUMENTATION, DRAWINGS AND STANDARD DETAILS.
- DESIGN YET TO BE MODELLED FOR THE IMPACT ON TRAFFIC.
- WHERE POSSIBLE, THE ROAD WILL HAVE RAISED ENTRY 'COPENHAGEN' CROSSINGS TO IMPROVE PEDESTRIAN MOVEMENTS AND SAFETY OF CYCLISTS.
- PROPOSED NEW LOADING BAYS WILL REQUIRE THE REMOVAL/RELOCATION OF EXISTING PARKING AND CAR CLUB BAYS.

P01	03.11.2023	JR	FIRST ISSUE	JAH	CL
REV	DATE	BY	DESCRIPTION	CHK	APD

DRAWING STATUS

FEASIBILITY DESIGN

wsp

70 Chancery Lane, London, WC2A 1AF
www.wsp.com

CLIENT

GREATER CAMBRIDGE PARTNERSHIP

PROJECT

HILLS ROAD

TITLE

**GENERAL ARRANGEMENT
SHEET 03 OF 10
CONCEPT DESIGN**

SCALE @ A1

1:250 @ A1

DATE

03.11.23

DESIGNED/DRAWN

JR

CHECKED

JAH

APPROVED

CL

SHEET

A1

WSP PROJECT NO.

70094243

DRAWING NO.

70094243-WSP-S1-P04-X-DR-HI-0100-05

REV

P01

UNCONTROLLED

This map is reproduced from Ordnance Survey material with the permission of Ordnance Survey on behalf of the Controller of Her Majesty's Stationery Office © Crown copyright. Unauthorised reproduction infringes Crown copyright and may lead to prosecution or civil proceedings. (WCC/LA 100019597)