

- LEGEND:**
- EXTENT OF WORKS
 - LANDSCAPE MOUND / VALLEY
REFER TO ENGINEER'S DRAWINGS FOR FINAL SPOT LEVEL HEIGHTS ACROSS SITE
 - PROPOSED LEVEL
 - EXISTING LEVEL
 - FINISHED FLOOR LEVEL PROPOSED
- HARD LANDSCAPE**
- VEHICULAR ASPHALT (VA)
REFER TO ENGINEER'S DETAILS
 - PEDESTRIAN ASPHALT (PA)
REFER TO ENGINEER'S DETAILS
 - COLOURED PEDESTRIAN ASPHALT (CPA)
REFER TO ENGINEER'S DETAILS
COLOUR: TIC
 - WET POUR SURFACING (WP)
MINIMUM 75 mm DEPTH
SUPPLIER: THE RUBBER COMPANY
PRODUCT: RUBBERPOUR (OR EQUIVALENT)
 - SELF BINDING GRAVEL (BG)
SUPPLIER: BREEDON
PRODUCT: BREEDON GOLDEN AMBER GRAVEL (OR EQUIVALENT)
 - BLOCK PAVING (BP)
SUPPLIER: TORMORE
PRODUCT: PEDESTA 60MM (OR EQUIVALENT)
DIMENSIONS: 200 x 100 x 60 DEPTH mm
COLOUR: SLATE
PATTERN: STRETCHER BOND
 - CONCRETE SURFACE (CF)
SEE ENGINEER'S DETAILS
 - RECYCLED PLASTIC COMPOSITE DECKING (PD)
SUPPLIER: MILBOARD
PRODUCT: MILBOARD ENHANCED GRAN GOLDEN OAK
FINISHING (OR EQUIVALENT)
DIMENSIONS: 1700 x 200 x 125 mm
 - STEPPING STONES AND PAVING SLABS (SS)
SUPPLIER: STONE PAVING SUPPLIES
PRODUCT: STEPPING STONES (OR EQUIVALENT)
DIMENSIONS: 300x300 SLABS
MATERIAL: SANDSTONE
COLOUR: BUFF, FERREIRA
 - PLAY SAND (PLAYGROUND GRADE) (PS)
PRODUCT: CLEAN WASHED SILICA SAND OF SMOOTH BOUNDED PARTICLES (OR EQUIVALENT)
NOMINAL SIZE: 0.075-1.18mm DEPTH: 80MM (MIN)
 - BARK MULCH SURFACE (BM)
PRODUCT: PRE BARK PLAYGROUND GRADE
WOOD CONTENT: 7% (OR EQUIVALENT)
NOMINAL PRACTICAL SIZE: 20-40MM WELL GRADED


Drawing Notes:

Mammal Protection
During the construction works, all open construction trenches shall be capped overnight or, a means of escape from the construction trenches shall be provided to ensure the safe movement and protection of mammals across the site.

External Lighting
Refer to the Lighting and MEP Engineer's details for the proposed location and specification of external lighting columns and wall mounted luminaires.

Bird and Bat Boxes
For details regarding the specification, location, orientation, height above ground, and implementation timetables for each box, refer to the Ecologists' 'Wildlife Box and Access Hole Details' - DWG No.: WPS01

File: \\uk-wsp\group\commercial\DATA\PROJECTS\70042352\WING-PS-DR-L-0120\LANDSCAPE\GENERAL ARRANGEMENT\HARD LANDSCAPE\GENERAL ARRANGEMENT HARD LANDSCAPE PLAN 1.dwg, 13/07/2019 10:30:41, by Martin John

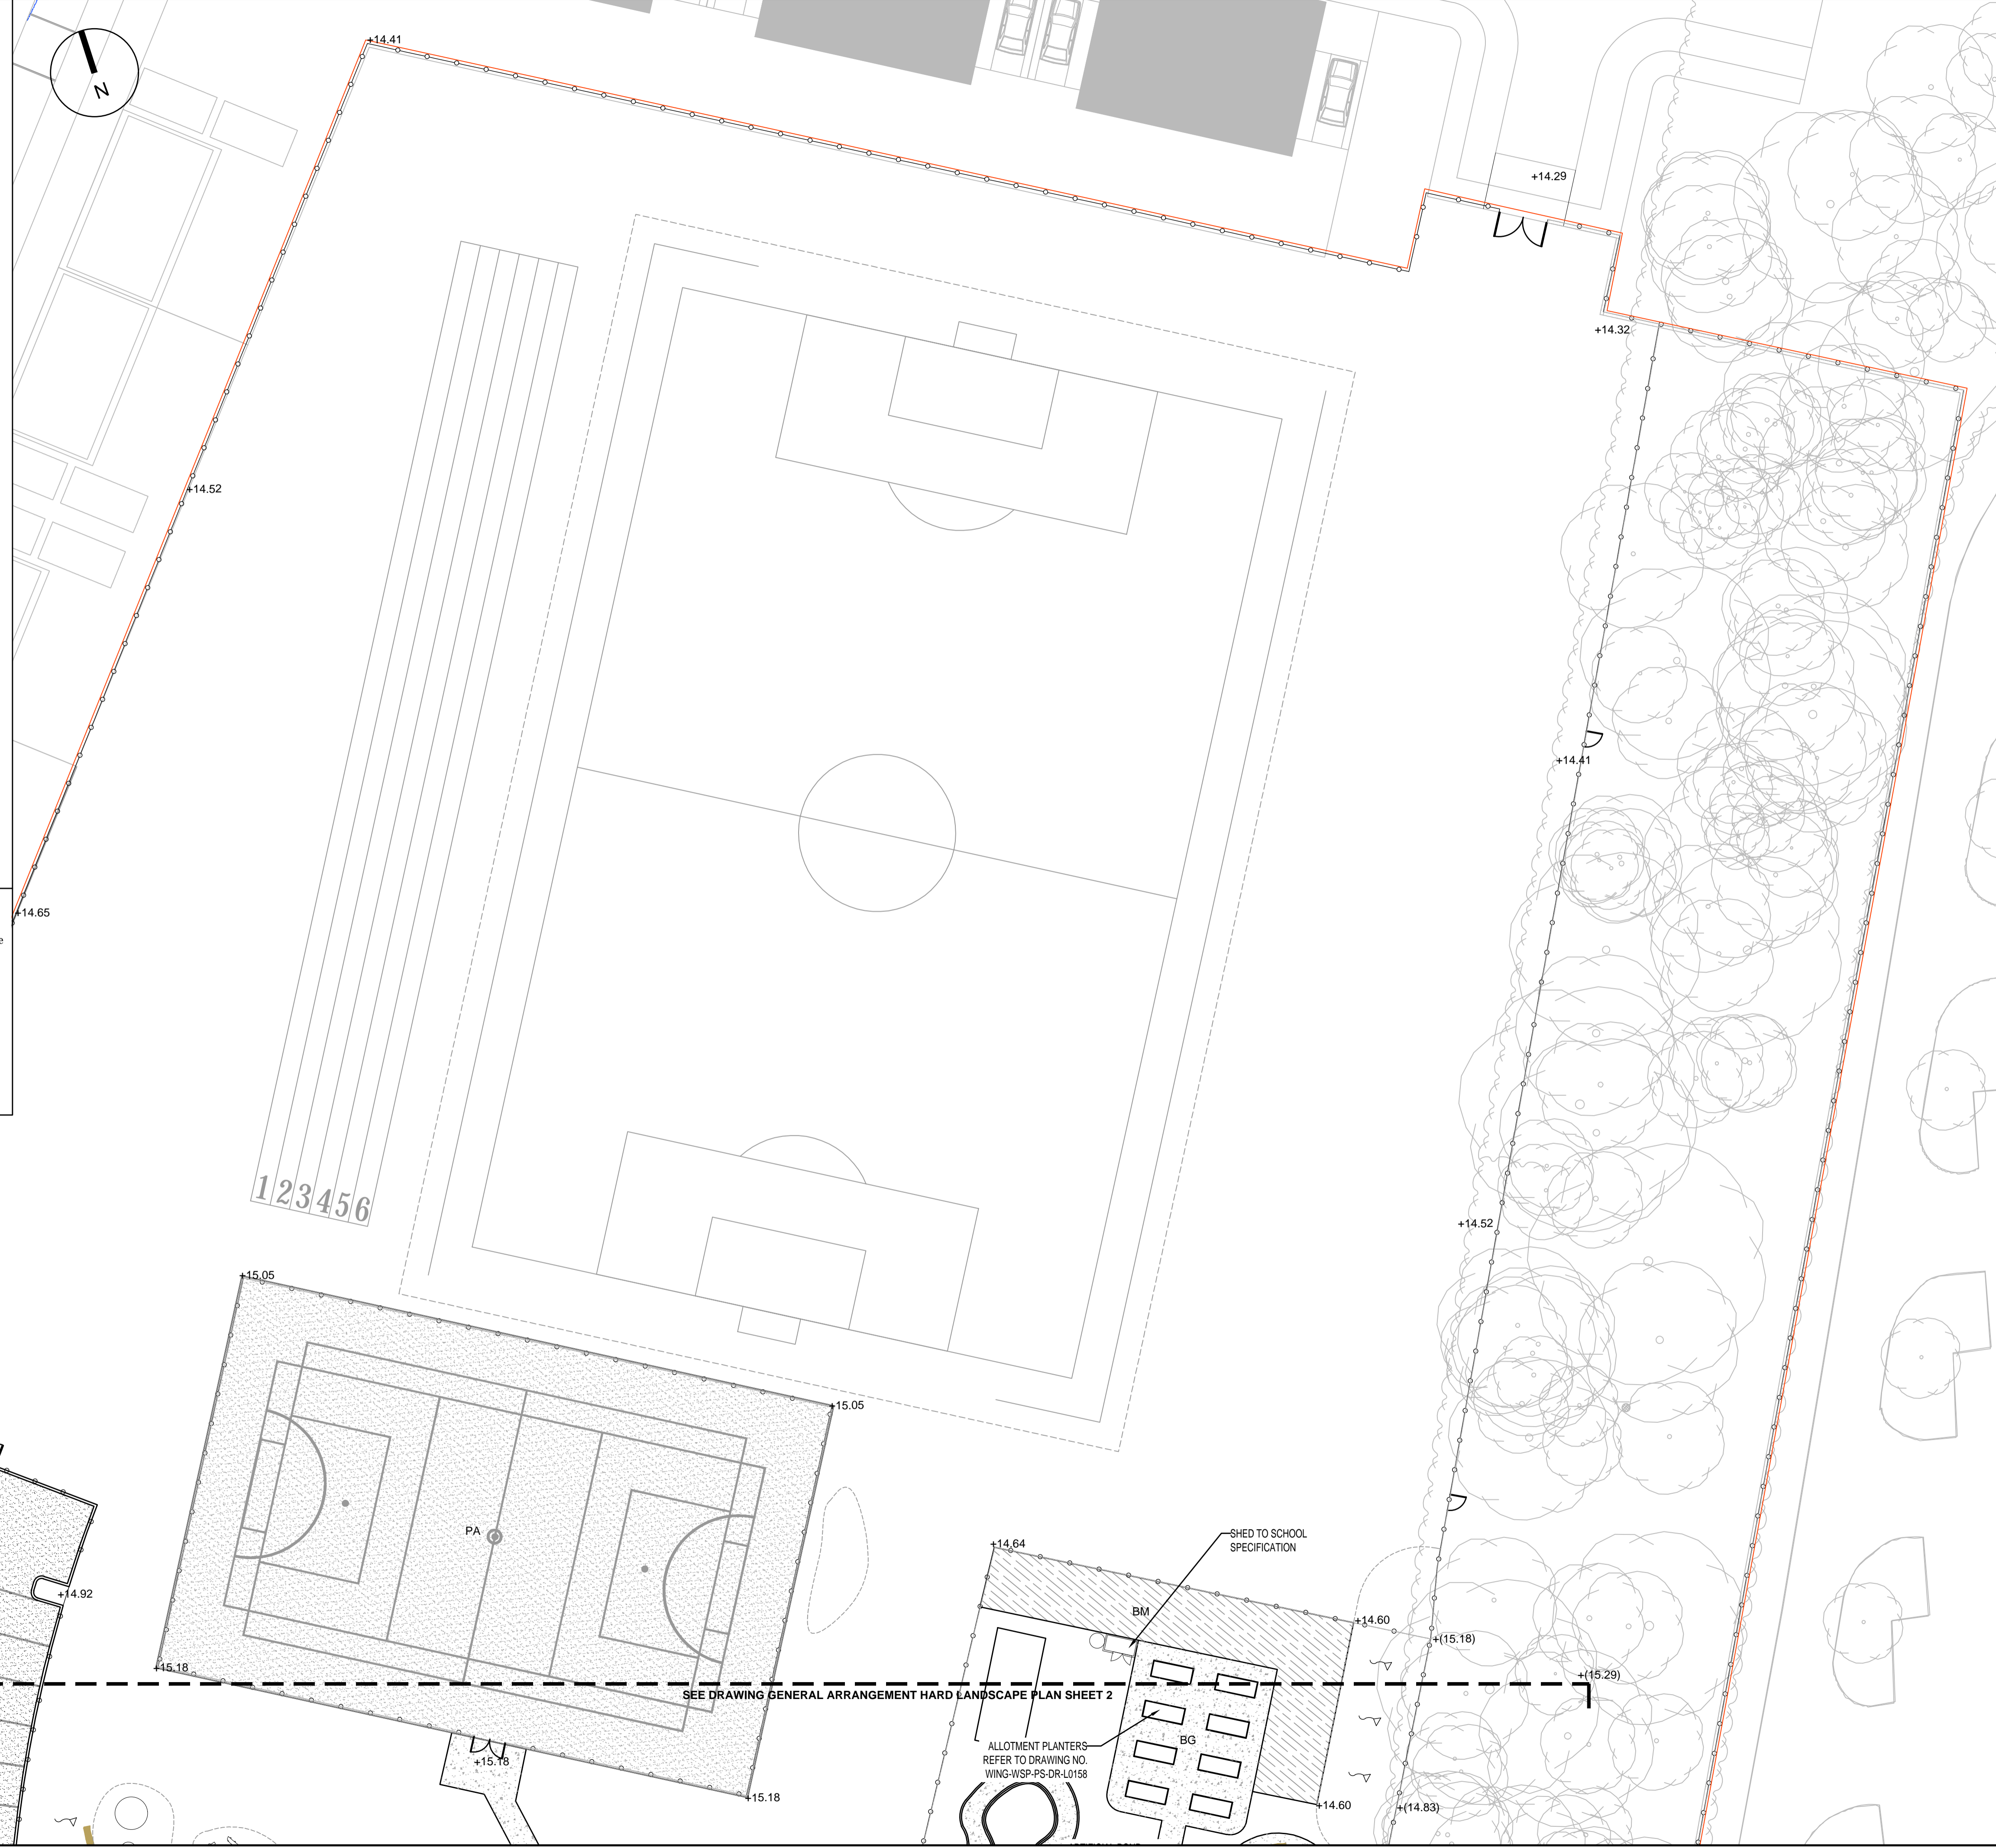

- DO NOT SCALE**
- STRUCTURES AND FURNITURE**
- BENCH SEATING (BS)
SUPPLIER: LANGLEY DESIGN
PRODUCT: SHELLOW BENCH SEATING (OR EQUIVALENT)
DIMENSIONS: 1800 x 600 x 600 mm
 - PICNIC BENCH (PB)
SUPPLIER: BROXAP
PRODUCT: SALTHILL PICNIC BENCH (OR EQUIVALENT)
DIMENSIONS: 895 (INCLUDING TABLE) x 1470 (INCLUDING BENCHES) 1900 mm
 - SANDPIT (SP)
SUPPLIER: SAND HOPE PLACES
PRODUCT: SAND PITS (OR EQUIVALENT)
DIMENSIONS: 1700 x 1700 x 100mm DEPTH
 - RECYCLED TIMBER LOGS (TL)
TO BE SUPPLIED BY SCHOOL
 - CIRCULAR TREE SEAT (CS)
PRODUCT: EASTWORPE SEAT BOLT 400 (OR EQUIVALENT)
SUPPLIER: BROXAP
DIMENSIONS: EXTERNAL DIAMETRE 300 mm, INTERNAL DIAMETRE 200 mm, 500 x 400 mm
 - CURVED BENCH (CB)
PRODUCT: BROOM BENCH (OR EQUIVALENT)
SUPPLIER: BROXAP
DIMENSIONS: EXTERNAL DIAMETRE 600 mm, INTERNAL DIAMETRE 470 mm, 600 x 400 mm
 - LITTER BIN (LB)
TO BE SUPPLIED BY SCHOOL
 - CYCLE STAND
SUPPLIER: BROXAP
PRODUCT: BUNNINGS SHEFFIELD STAND (OR EQUIVALENT)
DIMENSIONS: 715H x 800 mm
 - JUNIOR CYCLE STAND
SUPPLIER: BROXAP
PRODUCT: BUNNINGS SHEFFIELD STAND (OR EQUIVALENT)
DIMENSIONS: 715H x 600 mm
 - EARLY YEARS SCOOTER STORAGE (ES)
SUPPLIER: CYCLESPOS
PRODUCT: LINEAR SCOOTERPOD SCOME (OR EQUIVALENT)
DIMENSIONS: 2000 x 1000 x 1400 mm
 - SCOOTER RACK (SR)
SUPPLIER: BROXAP
PRODUCT: BUNNINGS (OR EQUIVALENT)
DIMENSIONS: DOUBLE STORED CAPACITY OF 20 1600 mm
COLOUR: BLUE
 - SINGLE CYCLE AND SCOOTER SHELTER
SUPPLIER: LANGLEY DESIGN
PRODUCT: 9-SHELLOW CYCLE SHELTER WITH SEDUM ROOF - SC204 (OR EQUIVALENT)
DIMENSIONS: 2000 x 2000 x 5000 mm
 - DOUBLE CYCLE AND SCOOTER STORAGE SHELTER (DCS)
SUPPLIER: BROXAP
PRODUCT: APOLLO CYCLE SHELTER (OR EQUIVALENT)
DIMENSIONS: 2000 x 2700 x 4000 mm
 - DOOR PROTECTION HOOPS (DP)
SUPPLIER: LANGLEY DESIGN
PRODUCT: 600mm Door Beam Hoop (OR EQUIVALENT)
DIMENSIONS: 700 x 1100 mm

REV	DATE	BY	DESCRIPTION	CHK	APP
P02	13/01/2020	DM	FOR PLANNING RESUBMISSION	TZ	DE
P01	16/05/2019	DM	FOR CONTRACTOR'S PROPOSAL	MP	DE
P01.01	19/04/2019	AIC	FOR CLIENT REVIEW	TZ	-

DRAWING STATUS: **S2 - FOR INFORMATION**

4th Floor, 6 Devonshire Square, London, EC2M 4YE, UK
T+ 44 (0) 207 337 1700, F+ 44 (0) 207 337 1701
wsp.com

CLIENT: **MORGAN SINDALL**

ARCHITECT: **RHP**

SITE/PROJECT: **WING PRIMARY SCHOOL**

TITLE: **HARD LANDSCAPE GENERAL ARRANGEMENT PLAN SHEET 1 OF 2**

SCALE @ A1:	1:200	CHECKED:	MP	APPROVED:	DE
PROJECT NO.:	70042352	DESIGNED:	JM	DRAWN:	AIC
DATE:	19/04/2019				

DRAWING NO: **WING-WSP-PS-XX-DR-L-0120** REV: **P03**

© WSP UK Ltd