


Lodge Farm F/2005/15/CW - Committee Plan 3 Landscape Proposals

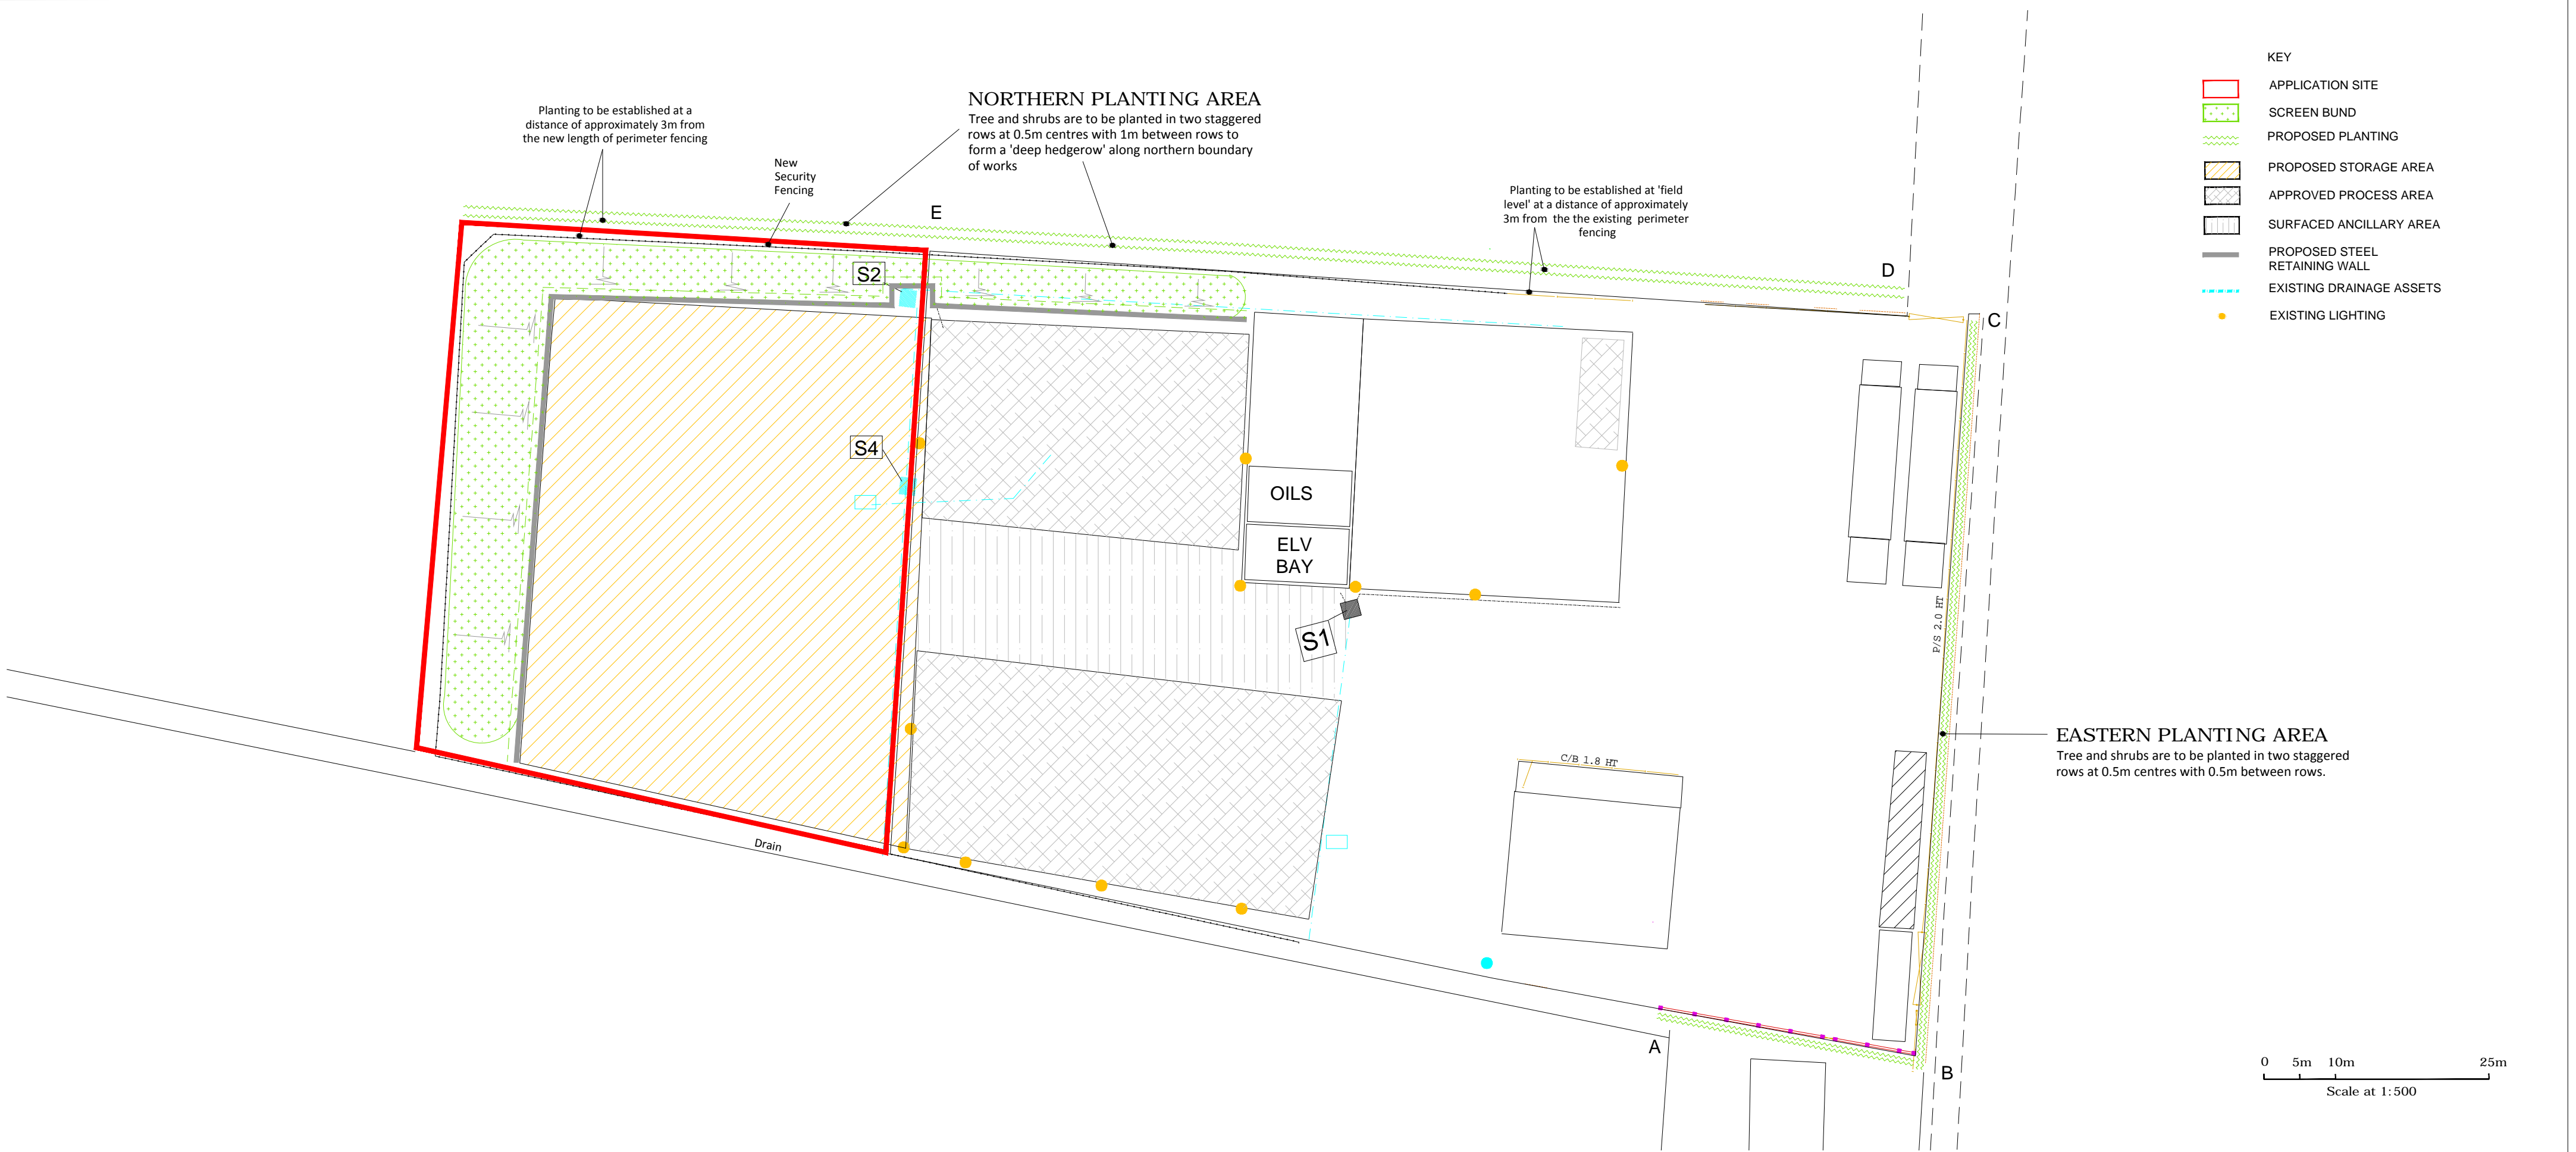


PROPOSED PLANTING SCHEDULE

SPECIES		SIZE AT PLANTING	AGE/ POT VOLUME/SUPPLY	%	NUMBER
Carpinus betulus	Common Hornbeam	40-60cm	1+1 bare root	5	55
Crataegus monogyna	Hawthorn	40-60cm	1+1 bare root	40	440
Eunonymus europaeus	Spindle	40-60cm	1+1 bare root	10	110
Ligustrum vulgare	Wild Privet	40-60cm	0+1 bare root	10	110
Cystisus scoparius	Broom	30-40cm	2 Litre	15	165
Ulex europaeus	Gorse	40-60cm	2 Litre	15	165
Viburnum Lantana	Wayfaring tree	40-60cm	1+1 bare root	5	55

Tree and shrubs are to be planted in two staggered rows at the intervals described on the planting plan. Plant species to be randomly selected at planting to provide a good overall mix. Plants to be provided with a tubular tree shelter. E.g. 'tubex' or acorn planting products: 900mm x 80-120mm Ø for trees and 750mm x 172-200mm for shrubs.

DETAIL A: Planting Pit

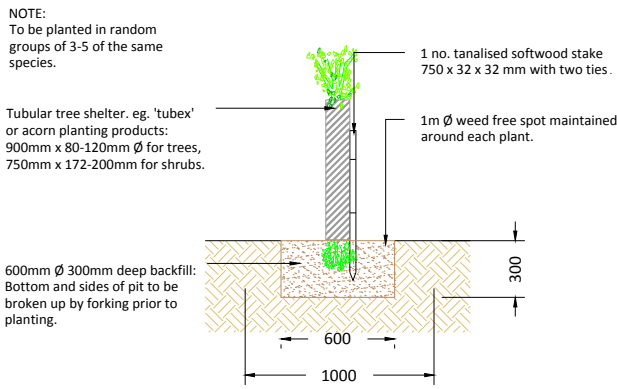

KEY

- APPLICATION SITE
- SCREEN BUND
- PROPOSED PLANTING
- PROPOSED STORAGE AREA
- APPROVED PROCESS AREA
- SURFACED ANCILLARY AREA
- PROPOSED STEEL RETAINING WALL
- EXISTING DRAINAGE ASSETS
- EXISTING LIGHTING

EASTERN PLANTING AREA

Tree and shrubs are to be planted in two staggered rows at 0.5m centres with 0.5m between rows.

0 5m 10m 25m

Scale at 1:500

A 29.02.16 Plan reproduced at 1:500 scale.

DAVID JARVIS ASSOCIATES

DAVID JARVIS ASSOCIATES LIMITED
1 Tennyson Street Swindon Wiltshire SN1 5DT
Tel: 01793 612173 Fax: 01793 613625
Email: mail@davidjarvis.biz

Client

GOLDSTAR METAL TRADERS LTD

Project

LODGE FARM

Drawing Title

LANDSCAPE PROPOSALS

Scale	Date
1:500 AT A2	MAY 2015

Drawing No. **2363/LP/1A**