
[illegible]

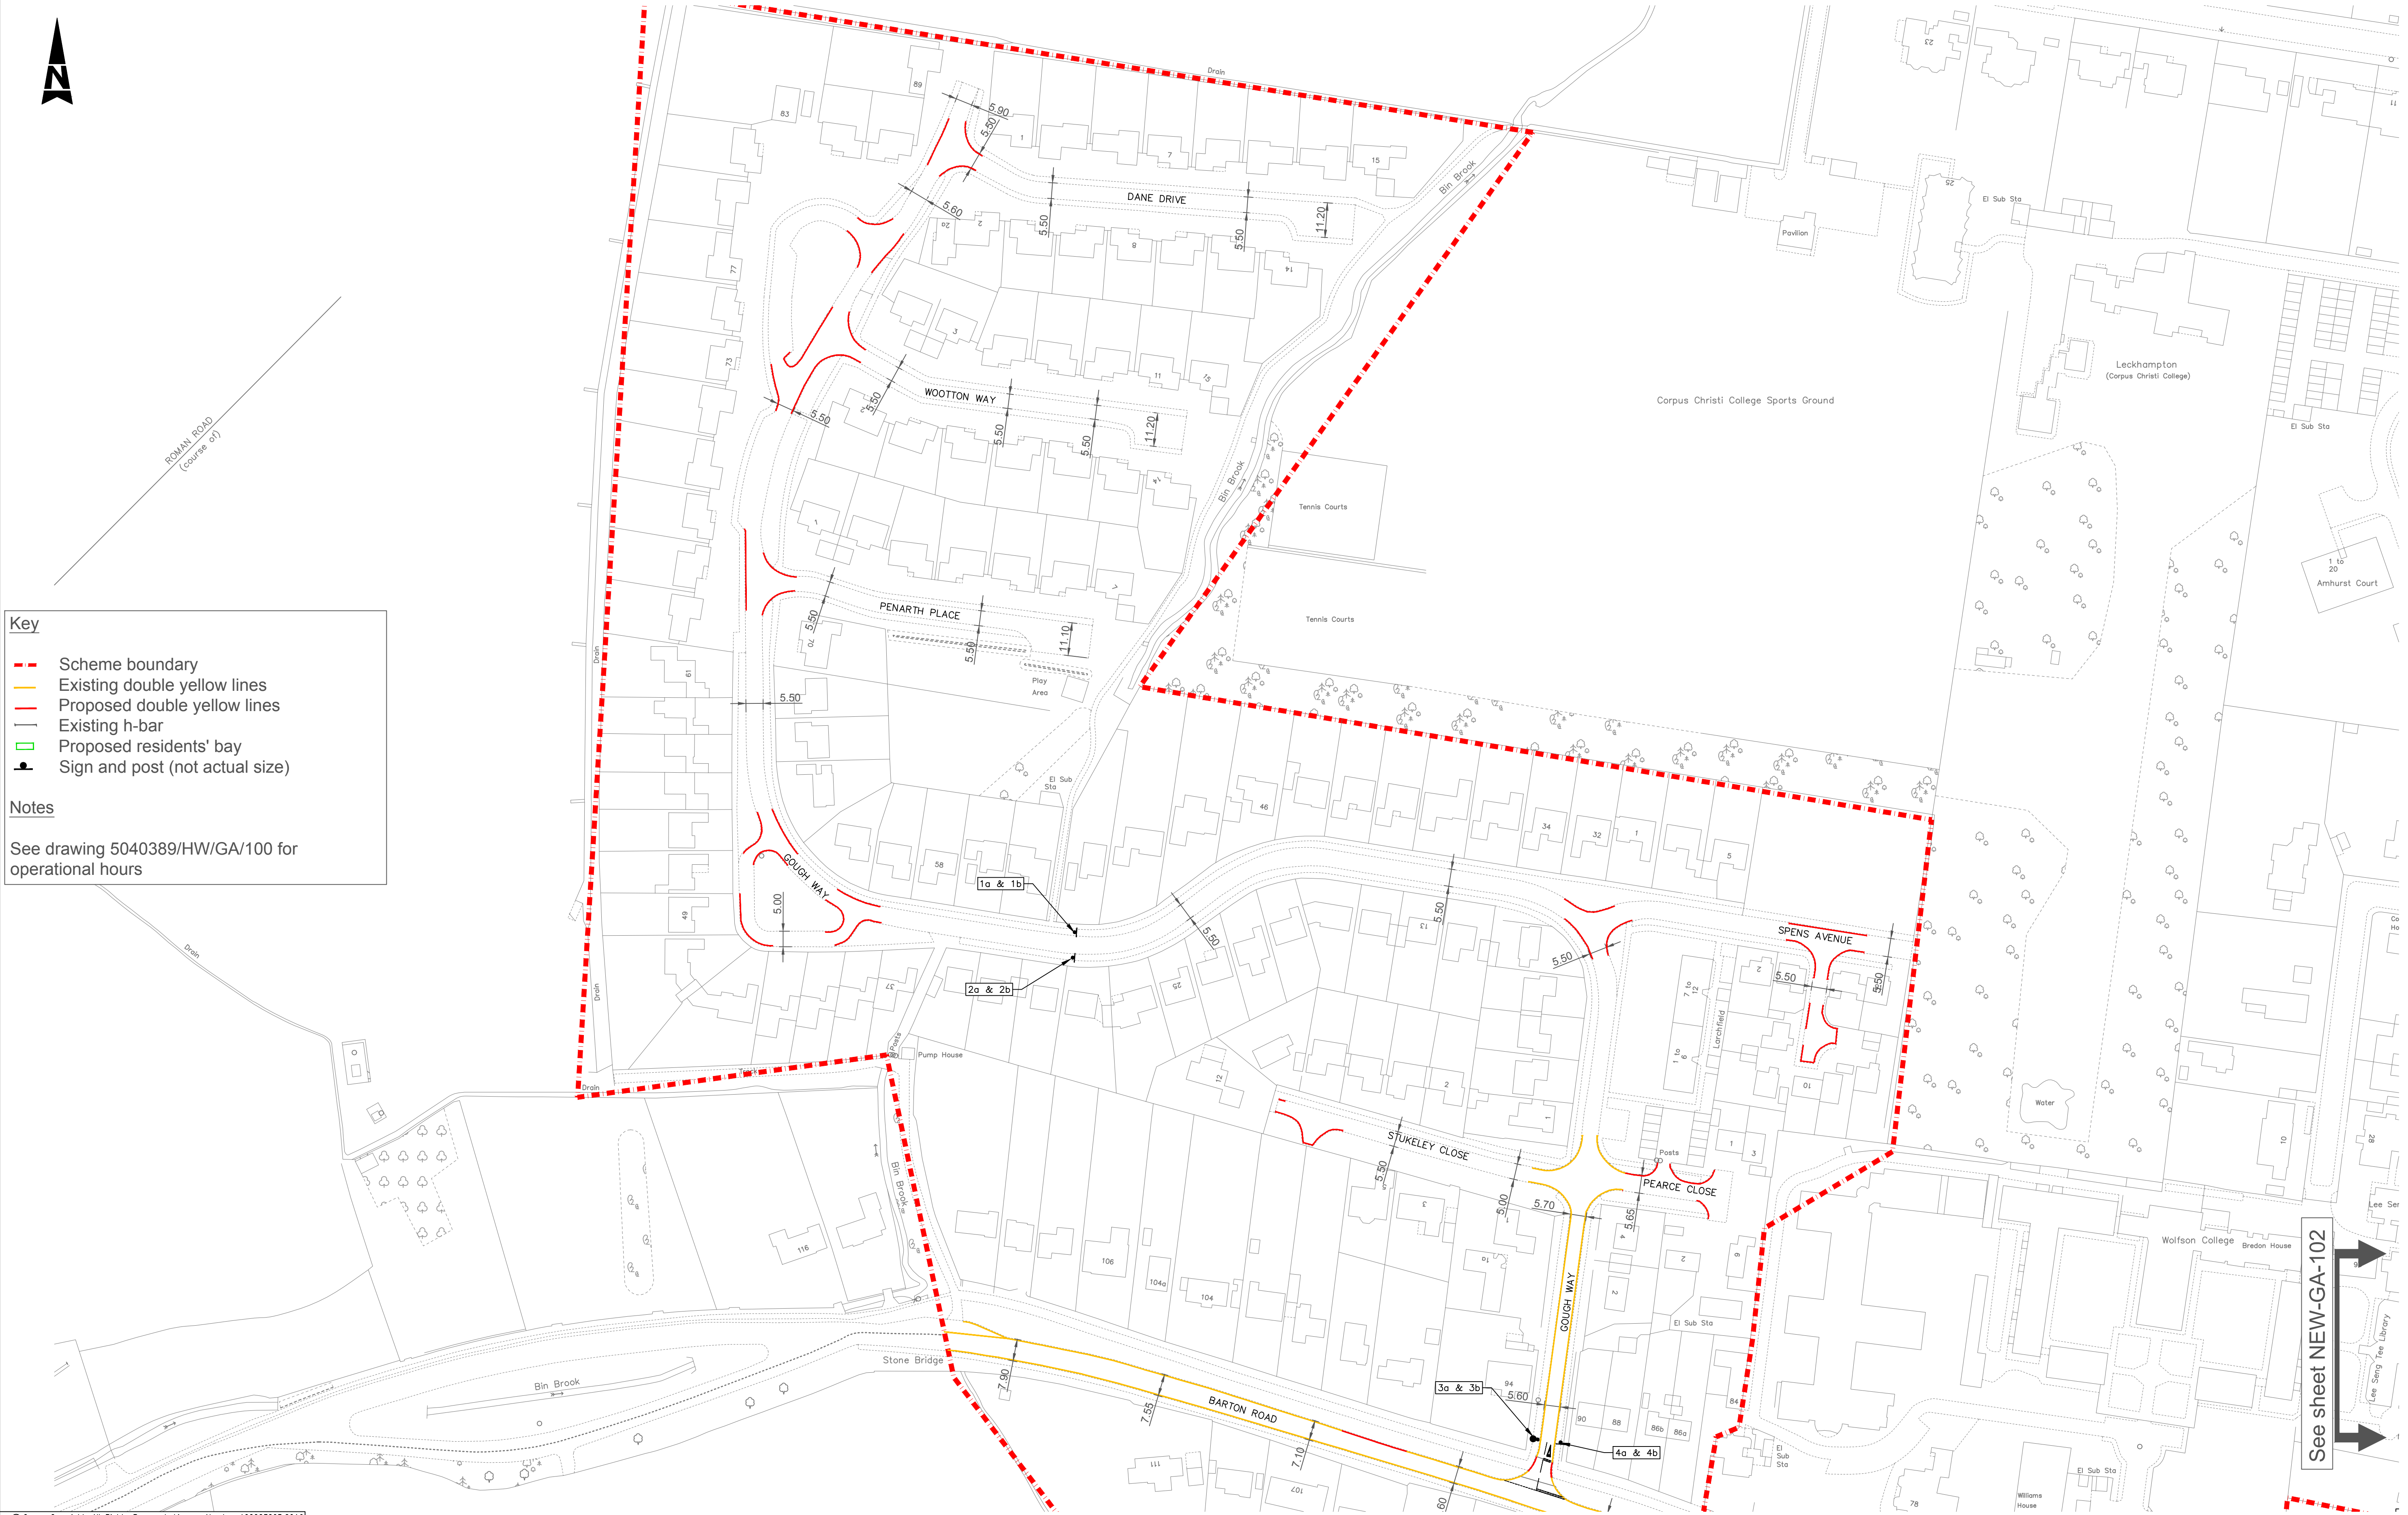

© Crown Copyright. All Rights Reserved. License Number 100023205.2016

SAFETY, HEALTH AND ENVIRONMENTAL INFORMATION	
IN ADDITION TO THE HAZARDS/RISKS NORMALLY ASSOCIATED WITH THE TYPES OF WORK DETAILED ON THIS DRAWING, NOTE THE FOLLOWING SIGNIFICANT RESIDUAL RISKS	
CONSTRUCTION	
(ENTER 'NONE' IF APPLICABLE)	
MAINTENANCE/CLEANING	
(ENTER 'NONE' IF APPLICABLE)	
USE	
(ENTER 'NONE' IF APPLICABLE)	
DECOMMISSIONING/DEMOLITION	
(ENTER 'NONE' IF APPLICABLE)	

H	Amendment to operational hours	NT	06/18						
G	Amendment to drop kerbs from applications	NT	05/18						
F	Marks Court amended to 7 bays within key	GB	05/18						
E	Amended to operational hours & locations of signs	NT	05/18						
D	Amended after site review	NT	03/18						
C	Final amendments	NT	01/18	B-H	B-H				
B	After main stakeholders' meeting	NT	07/17	B-H	B-H				
A	After councillors' meeting	B-H	07/17	B-H	B-H				
Rev	Description	By	Date	Chk'd	Auth	Rev	Purpose of Issue	Date	Auth

Client

Cambridgeshire Highways

working for

Cambridgeshire County Council


Cambridgeshire Highways

5 Wellbrook Court
Girton Road
Cambridge CB3 0NA
Tel: (01223) 814400
cambridgeshirehighways@skanska.co.uk


Project


Newnham Croft
Residential Parking Scheme

Title		Proposed Signing and Lining Sheet 1 of 4			
Original Scale	Designed/Drawn	Checked	Authorised		
1:2,000	NT	AJB-H	AJB-H		
Status	Drawing Number	Date	Date	Date	Rev
C	NEW/GA/101	21/06/17	05/10/17	05/10/17	H

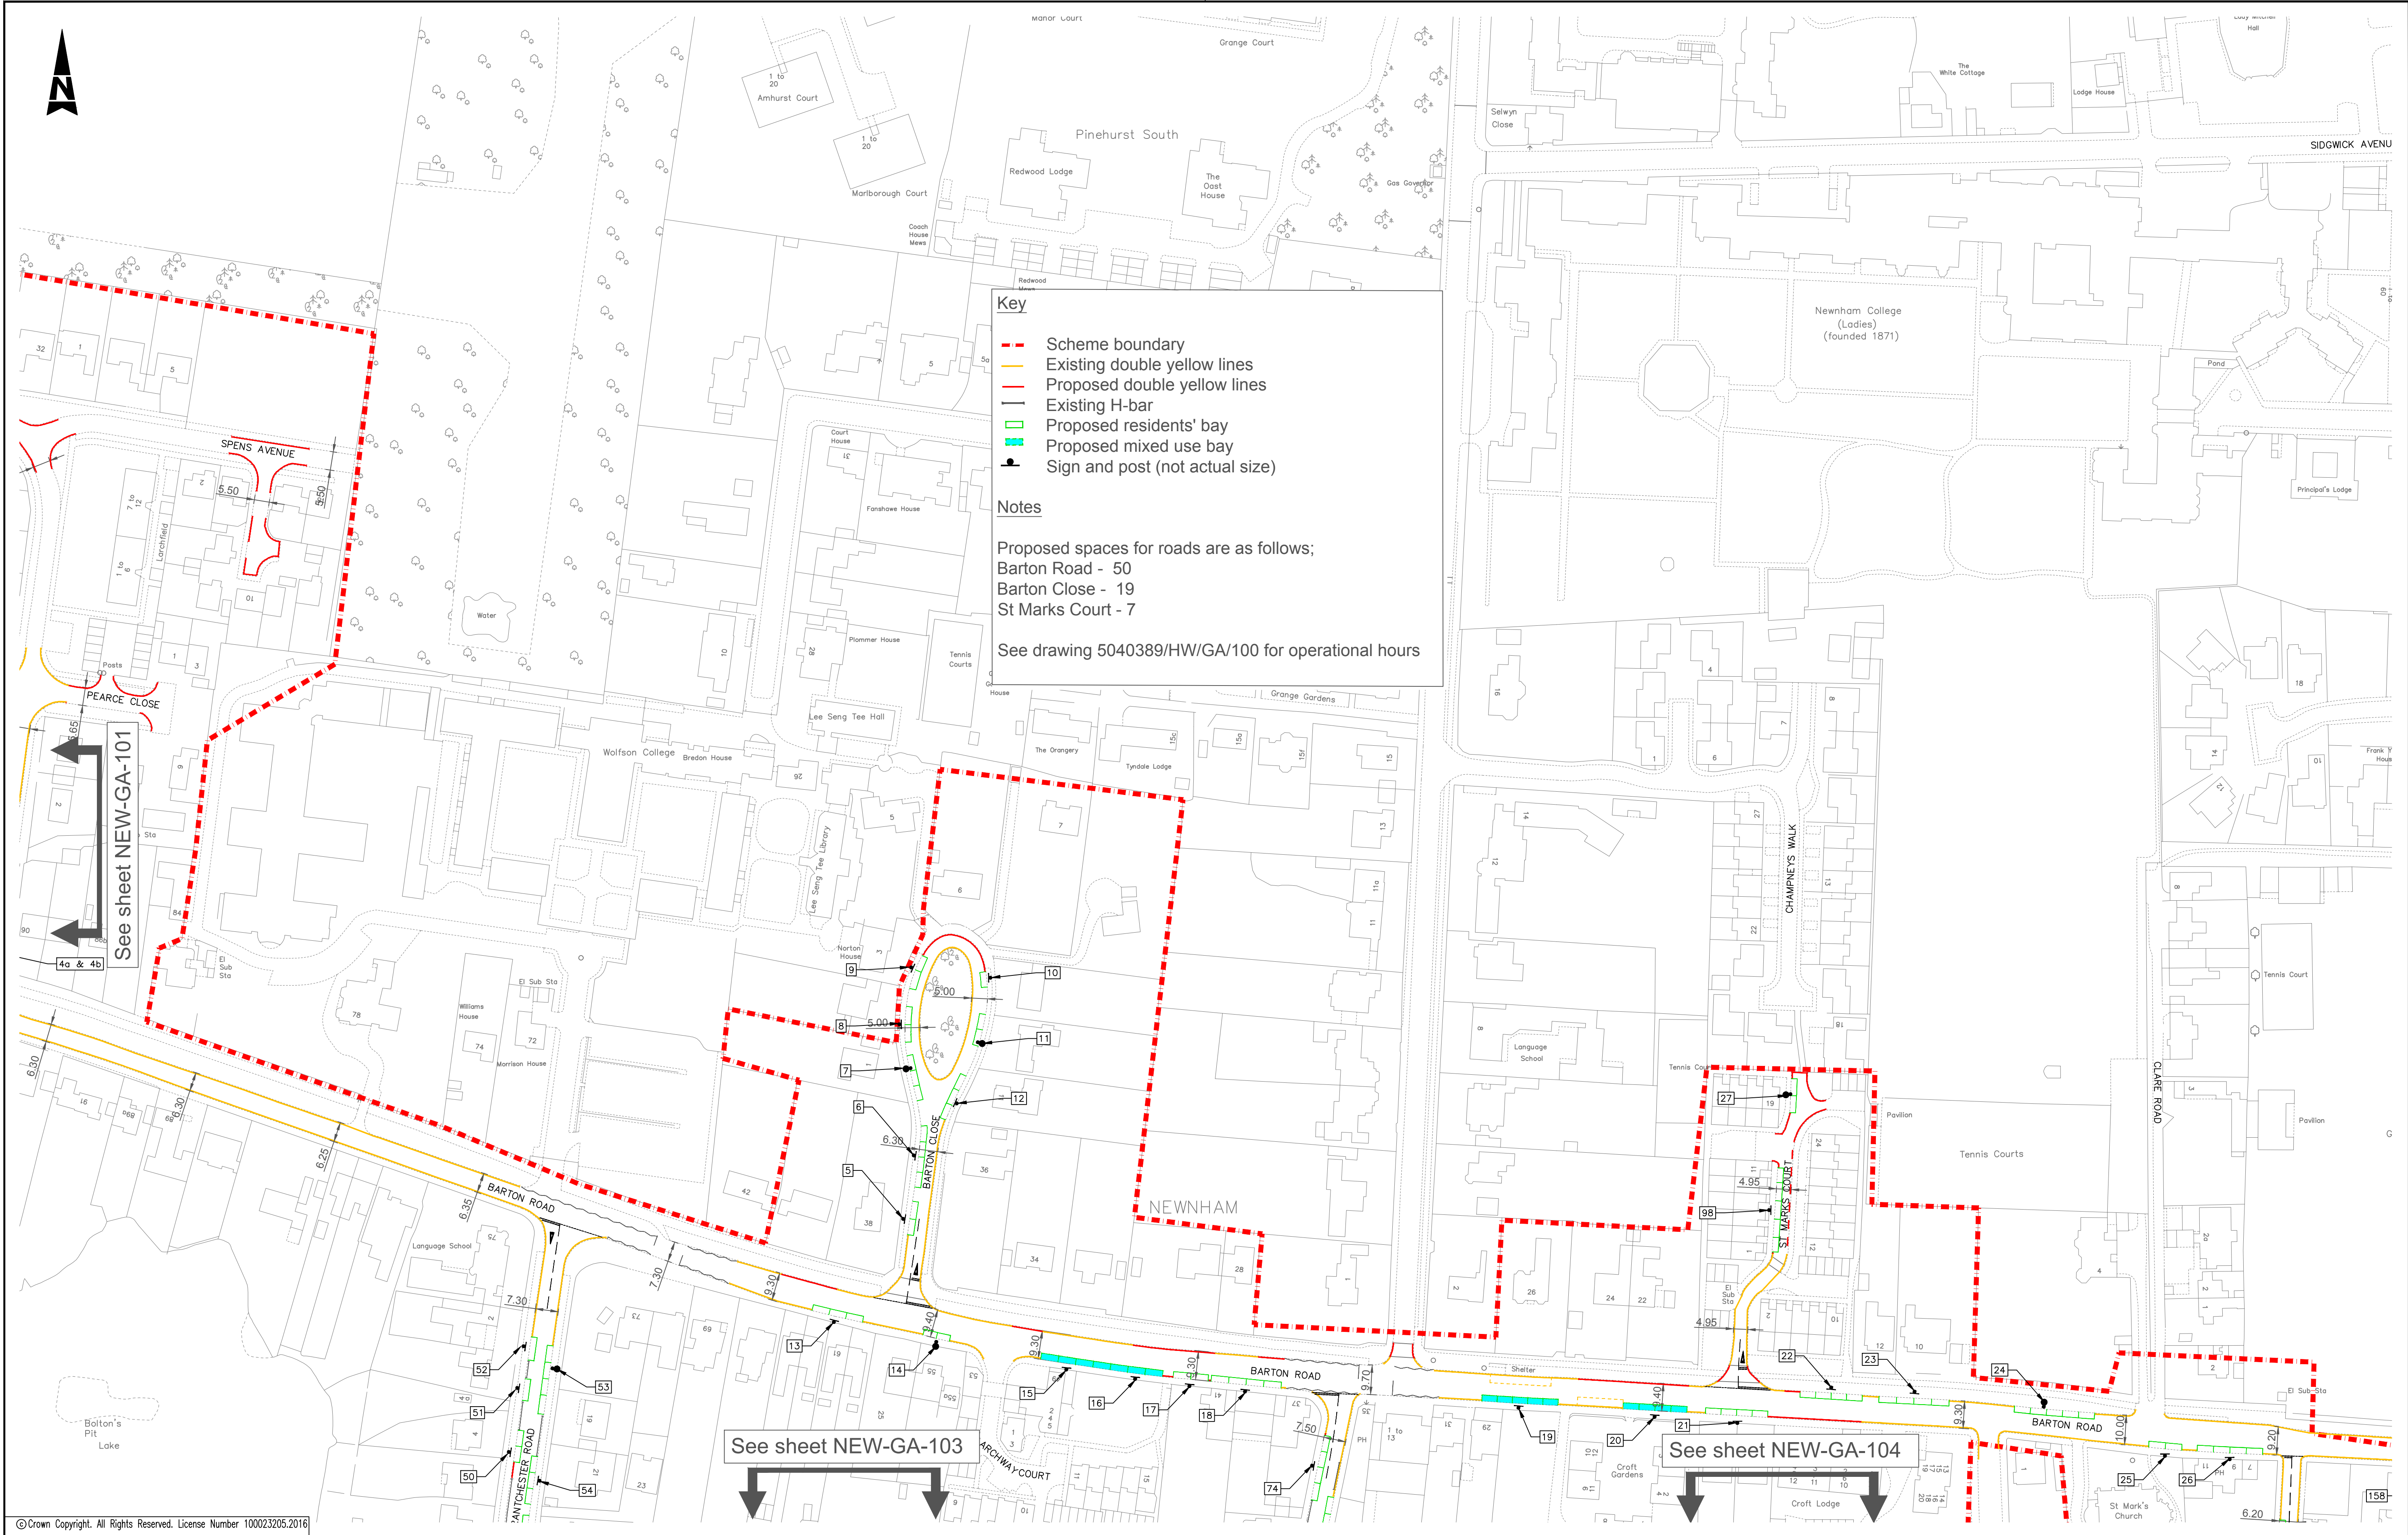

©Crown Copyright. All Rights Reserved. License Number 100023205.2016

SAFETY, HEALTH AND ENVIRONMENTAL INFORMATION				Client				Cambridgeshire Highways				Title						
IN ADDITION TO THE HAZARDS/RISKS NORMALLY ASSOCIATED WITH THE TYPES OF WORK DETAILED ON THIS DRAWING, NOTE THE FOLLOWING SIGNIFICANT RESIDUAL RISKS				<div>Cambridgeshire Highways</div> <div>working for</div> <div></div>				5 Wellbrook Court Girton Road Cambridge CB3 0NA cambridgeshirehighways@skanska.co.uk Tel: (01223) 814400				Proposed Signing and Lining Sheet 2 of 4						
CONSTRUCTION												Original Scale		Designed/Drawn		Checked		Authorised
(ENTER "NONE" IF APPLICABLE)				H	Amendment to operational hours	NT	06/18					NT		AJB-H		AJB-H		
MAINTENANCE/CLEANING				G	Amendment to drop kerbs from applications	NT	05/18					Date 05/12/16		Date 05/10/17		Date 05/10/17		
(ENTER "NONE" IF APPLICABLE)				F	Marks Court amended to 7 bays within key	CB	05/18					Date 05/12/16		Date 05/10/17		Date 05/10/17		
USE				E	Amended to operational hours & locations of signs	NT	05/18					Date 05/12/16		Date 05/10/17		Date 05/10/17		
(ENTER "NONE" IF APPLICABLE)				D	Amended after site review	NT	03/18					Date 05/12/16		Date 05/10/17		Date 05/10/17		
DECOMMISSIONING/DEMOLITION				C	Final amendments	NT	01/18	B-H	B-H			Date 05/12/16		Date 05/10/17		Date 05/10/17		
(ENTER "NONE" IF APPLICABLE)				B	After main stakeholders' meeting	NT	07/17	B-H	B-H			Date 05/12/16		Date 05/10/17		Date 05/10/17		
				A	After councillors' meeting	B-H	07/17	B-H	B-H			Date 05/12/16		Date 05/10/17		Date 05/10/17		
				Rev	Description	By	Date	Chk'd	Auth	Rev	Purpose of Issue	Status		Drawing Number		Rev		
(ENTER "NONE" IF APPLICABLE)													C		5040389/HW/GA/102		H	

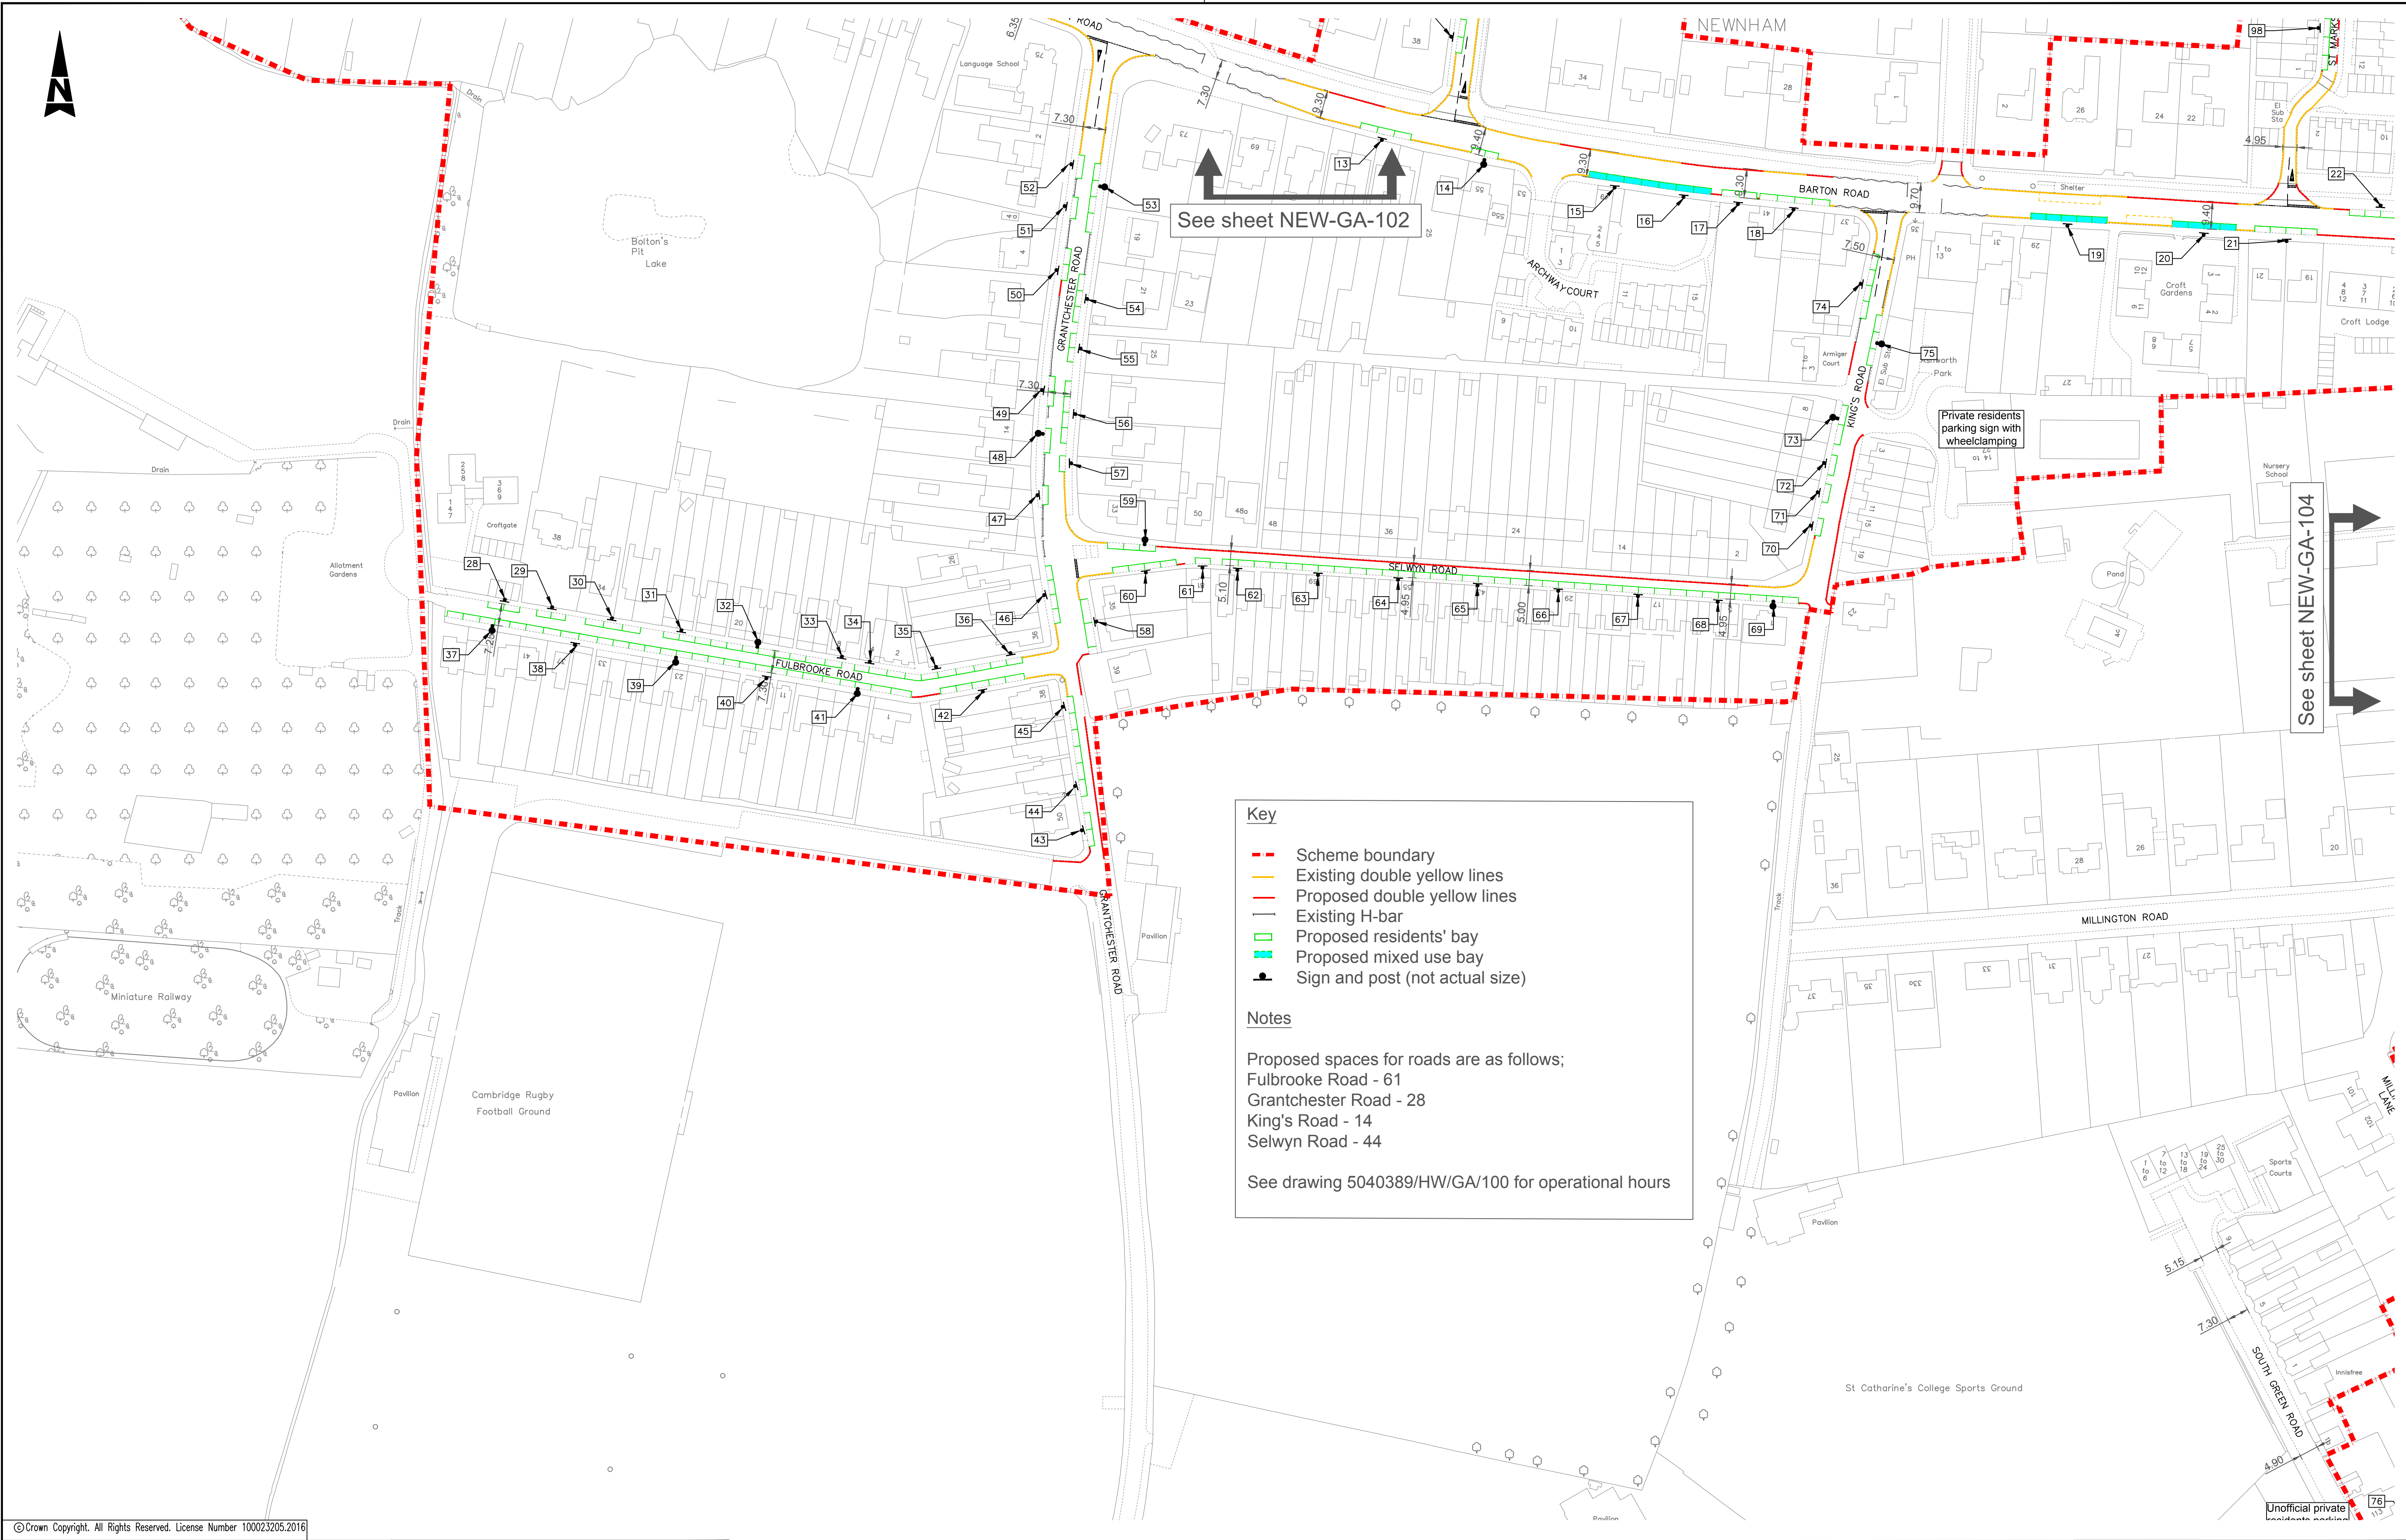

©Crown Copyright. All Rights Reserved. License Number 100023205.2016

SAFETY, HEALTH AND ENVIRONMENTAL INFORMATION									
IN ADDITION TO THE HAZARDS/RISKS NORMALLY ASSOCIATED WITH THE TYPES OF WORK DETAILED ON THIS DRAWING, NOTE THE FOLLOWING SIGNIFICANT RESIDUAL RISKS									
CONSTRUCTION									
(ENTER 'NONE' IF APPLICABLE)									
MAINTENANCE/CLEANING									
(ENTER 'NONE' IF APPLICABLE)									
USE									
(ENTER 'NONE' IF APPLICABLE)									
DECOMMISSIONING/DEMOLITION									
(ENTER 'NONE' IF APPLICABLE)									
Rev	Description	By	Date	Chk'd	Auth	Rev	Purpose of Issue	Date	Auth
H	Amendment to operational hours		NT	06/18					
G	Amendment to drop kerbs from applications		NT	05/18					
F	Marks Court amended to 7 bays within key		GB	05/18					
E	Amended to operational hours & locations of signs		NT	05/18					
D	Amended after site review		NT	03/18					
C	Final amendments		NT	01/18	B-H	B-H			
B	After main stakeholders' meeting		NT	07/17	B-H	B-H			
A	After councillors' meeting		B-H	07/17	B-H	B-H			

Client

Cambridgeshire Highways

working for

Cambridgeshire County Council


Cambridgeshire Highways

5 Wellbrook Court
Girton Road
Cambridge CB3 0NA

Tel: (01223) 814400
cambridgeshirehighways@skanska.co.uk

Project
Newnham Croft
Residential Parking Scheme

Title				Proposed Signing and Lining Sheet 3 of 4			
Original Scale		Designed/Drawn		Checked		Authorised	
1:2,000		NT		AJB-H		AJB-H	
Status		Drawing Number		Date 05/12/16		Date 05/10/17	
C		NEW/GA/103		Date 05/10/17		Rev	
						H	

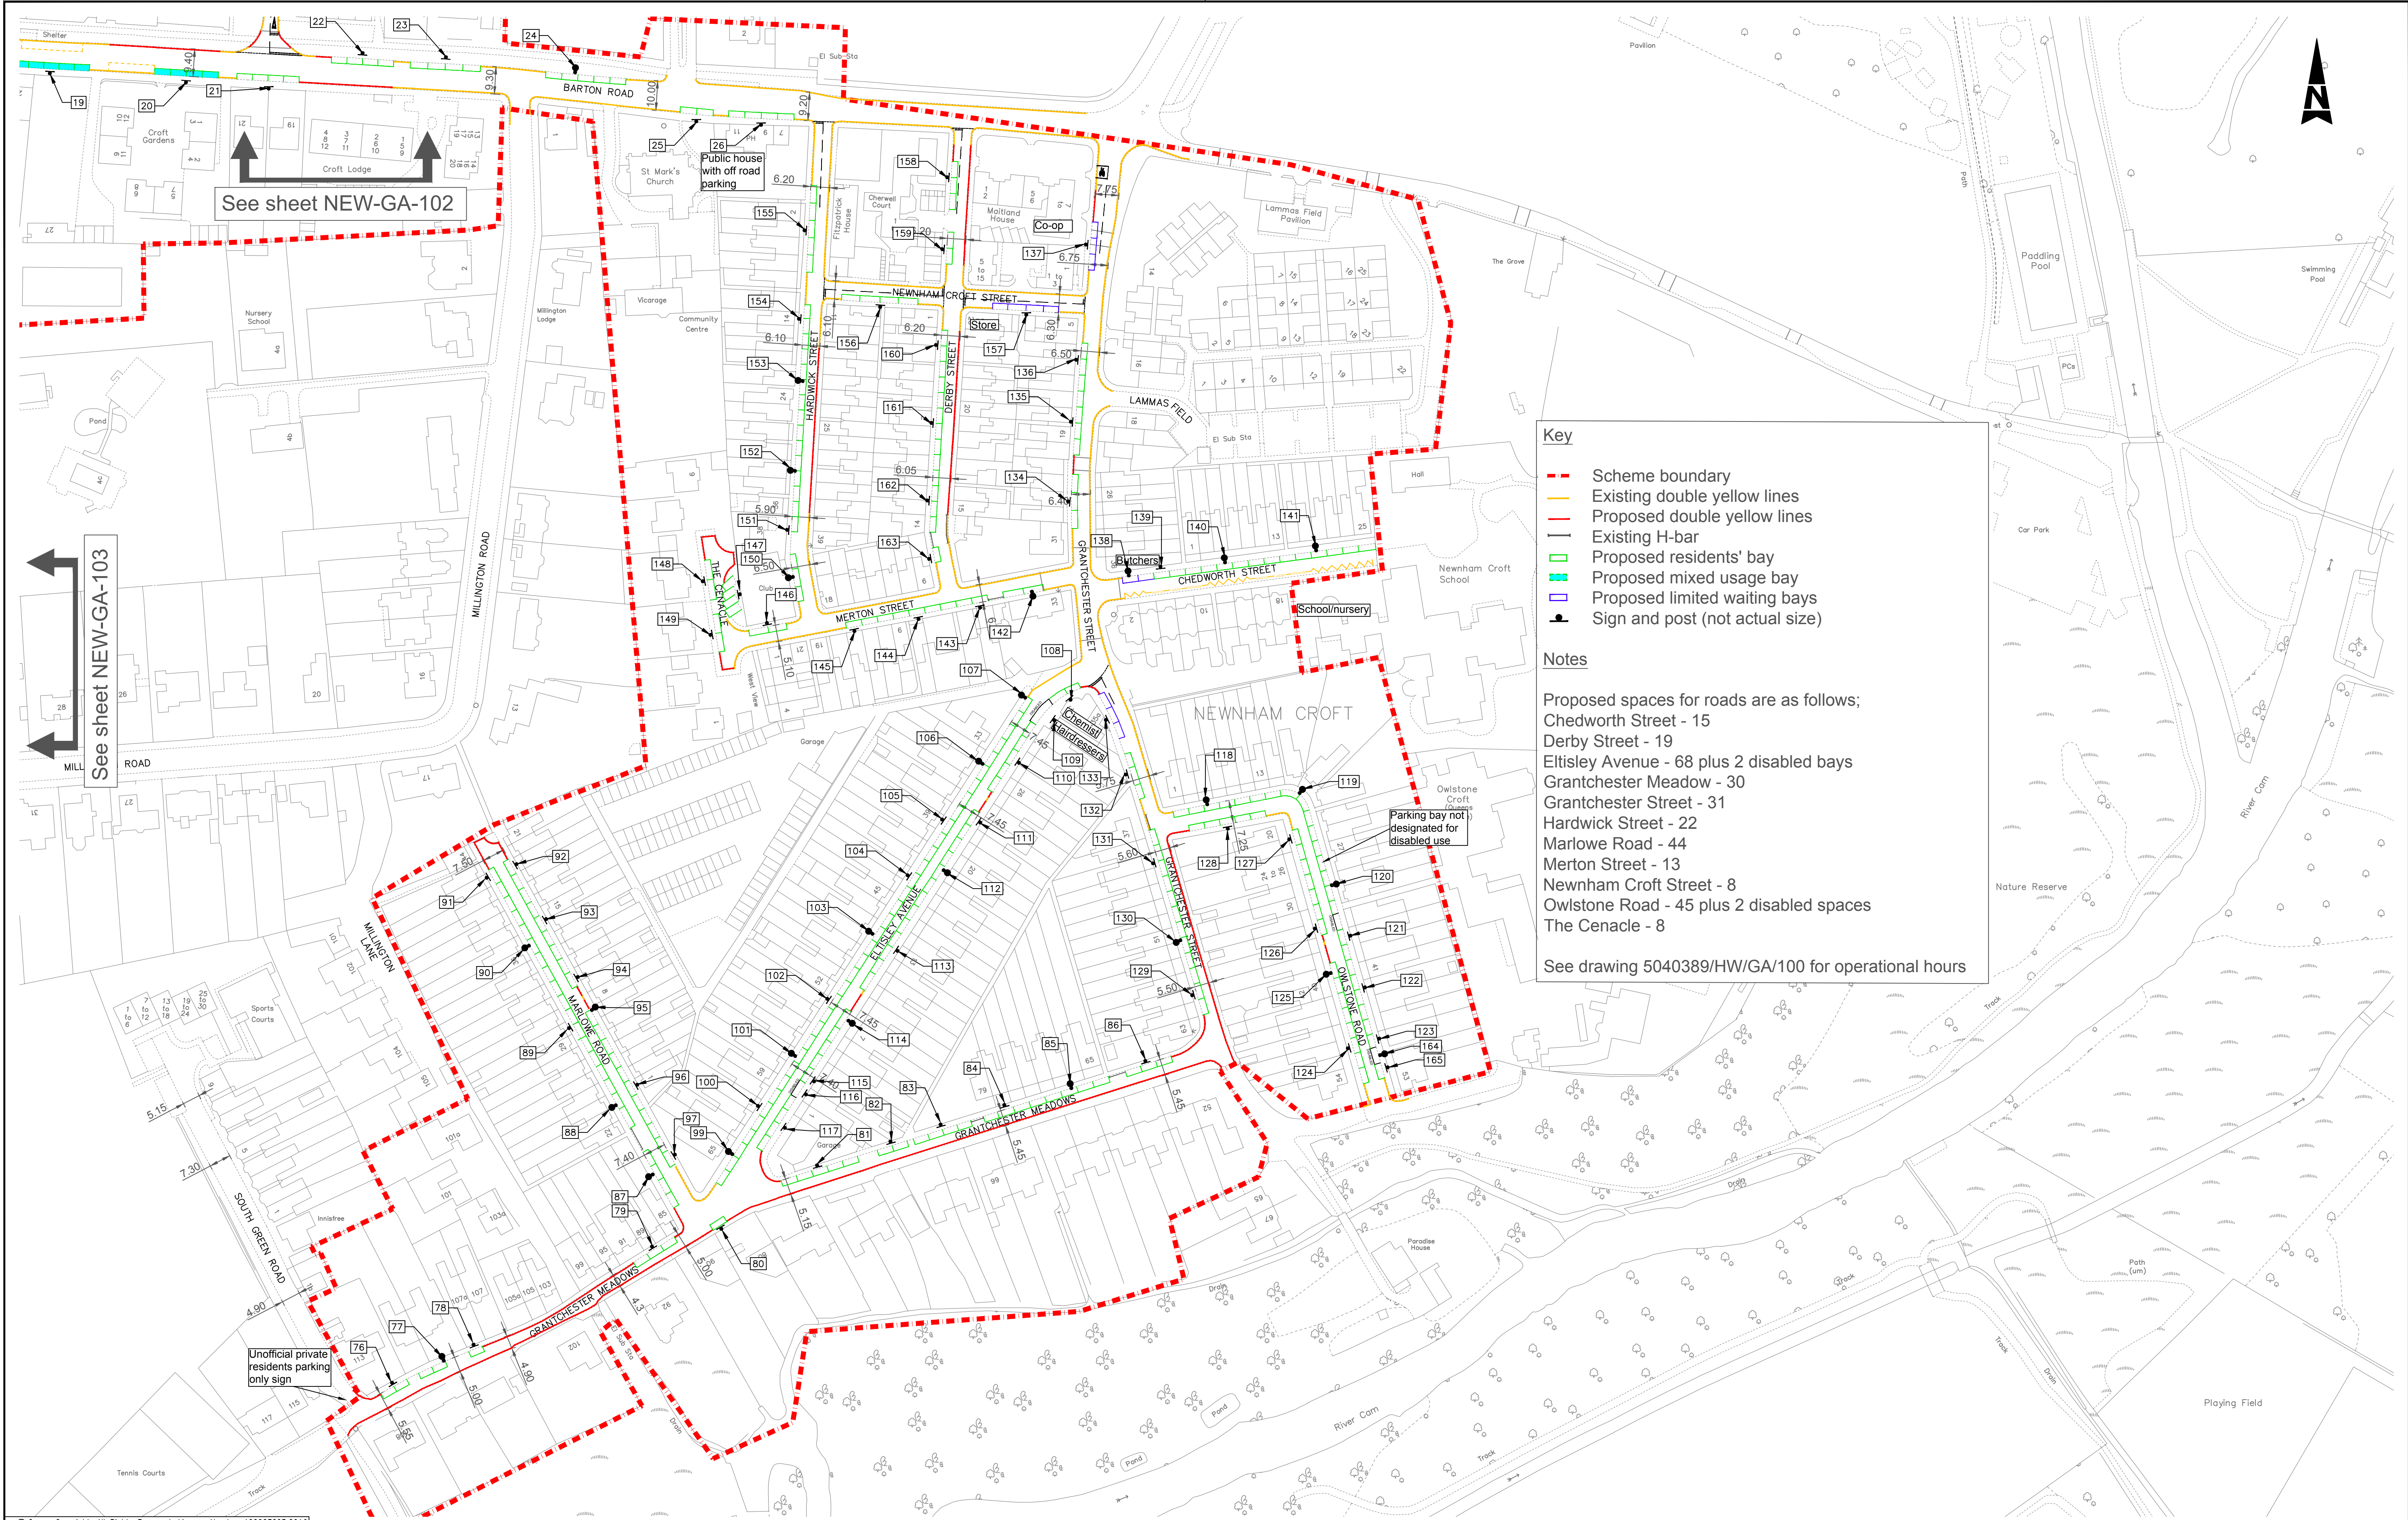

©Crown Copyright. All Rights Reserved. License Number 100023205.2016

SAFETY, HEALTH AND ENVIRONMENTAL INFORMATION	
IN ADDITION TO THE HAZARDS/RISKS NORMALLY ASSOCIATED WITH THE TYPES OF WORK DETAILED ON THIS DRAWING, NOTE THE FOLLOWING SIGNIFICANT RESIDUAL RISKS	
CONSTRUCTION	(ENTER 'NONE' IF APPLICABLE)
MAINTENANCE/CLEANING	(ENTER 'NONE' IF APPLICABLE)
USE	(ENTER 'NONE' IF APPLICABLE)
DECOMMISSIONING/DEMOLITION	(ENTER 'NONE' IF APPLICABLE)

H	Amendment to operational hours	NT	06/18						
G	Amendment to drop kerbs from applications	NT	05/18						
F	Marks Court amended to 7 bays within key	GB	05/18						
E	Amended to operational hours & locations of signs	NT	05/18						
D	Amended after site review	NT	03/18						
C	Final amendments	NT	01/18	B-H	B-H				
B	After main stakeholders' meeting	NT	07/17	B-H	B-H				
A	After councillors' meeting	B-H	07/17	B-H	B-H				
Rev	Description	By	Date	Chk'd	Auth	Rev	Purpose of Issue	Date	Auth

Client

Cambridgeshire Highways

working for

Cambridgeshire County Council

Cambridgeshire Highways

5 Wellbrook Court
Girton Road
Cambridge CB3 0NA
cambridgeshirehighways@skanska.co.uk

Tel: (01223) 814400

Project

Newnham Croft
Residential Parking Scheme

Title		Proposed Signing and Lining Sheet 4 of 4			
Original Scale	Designed/Drawn	Checked	Authorised		
1:2,000	NT	AJB-H	AJB-H		
Status	Drawing Number	Date	Date	Date	Rev
C	NEW/GA/104	05/12/16	05/10/17	05/10/17	H