



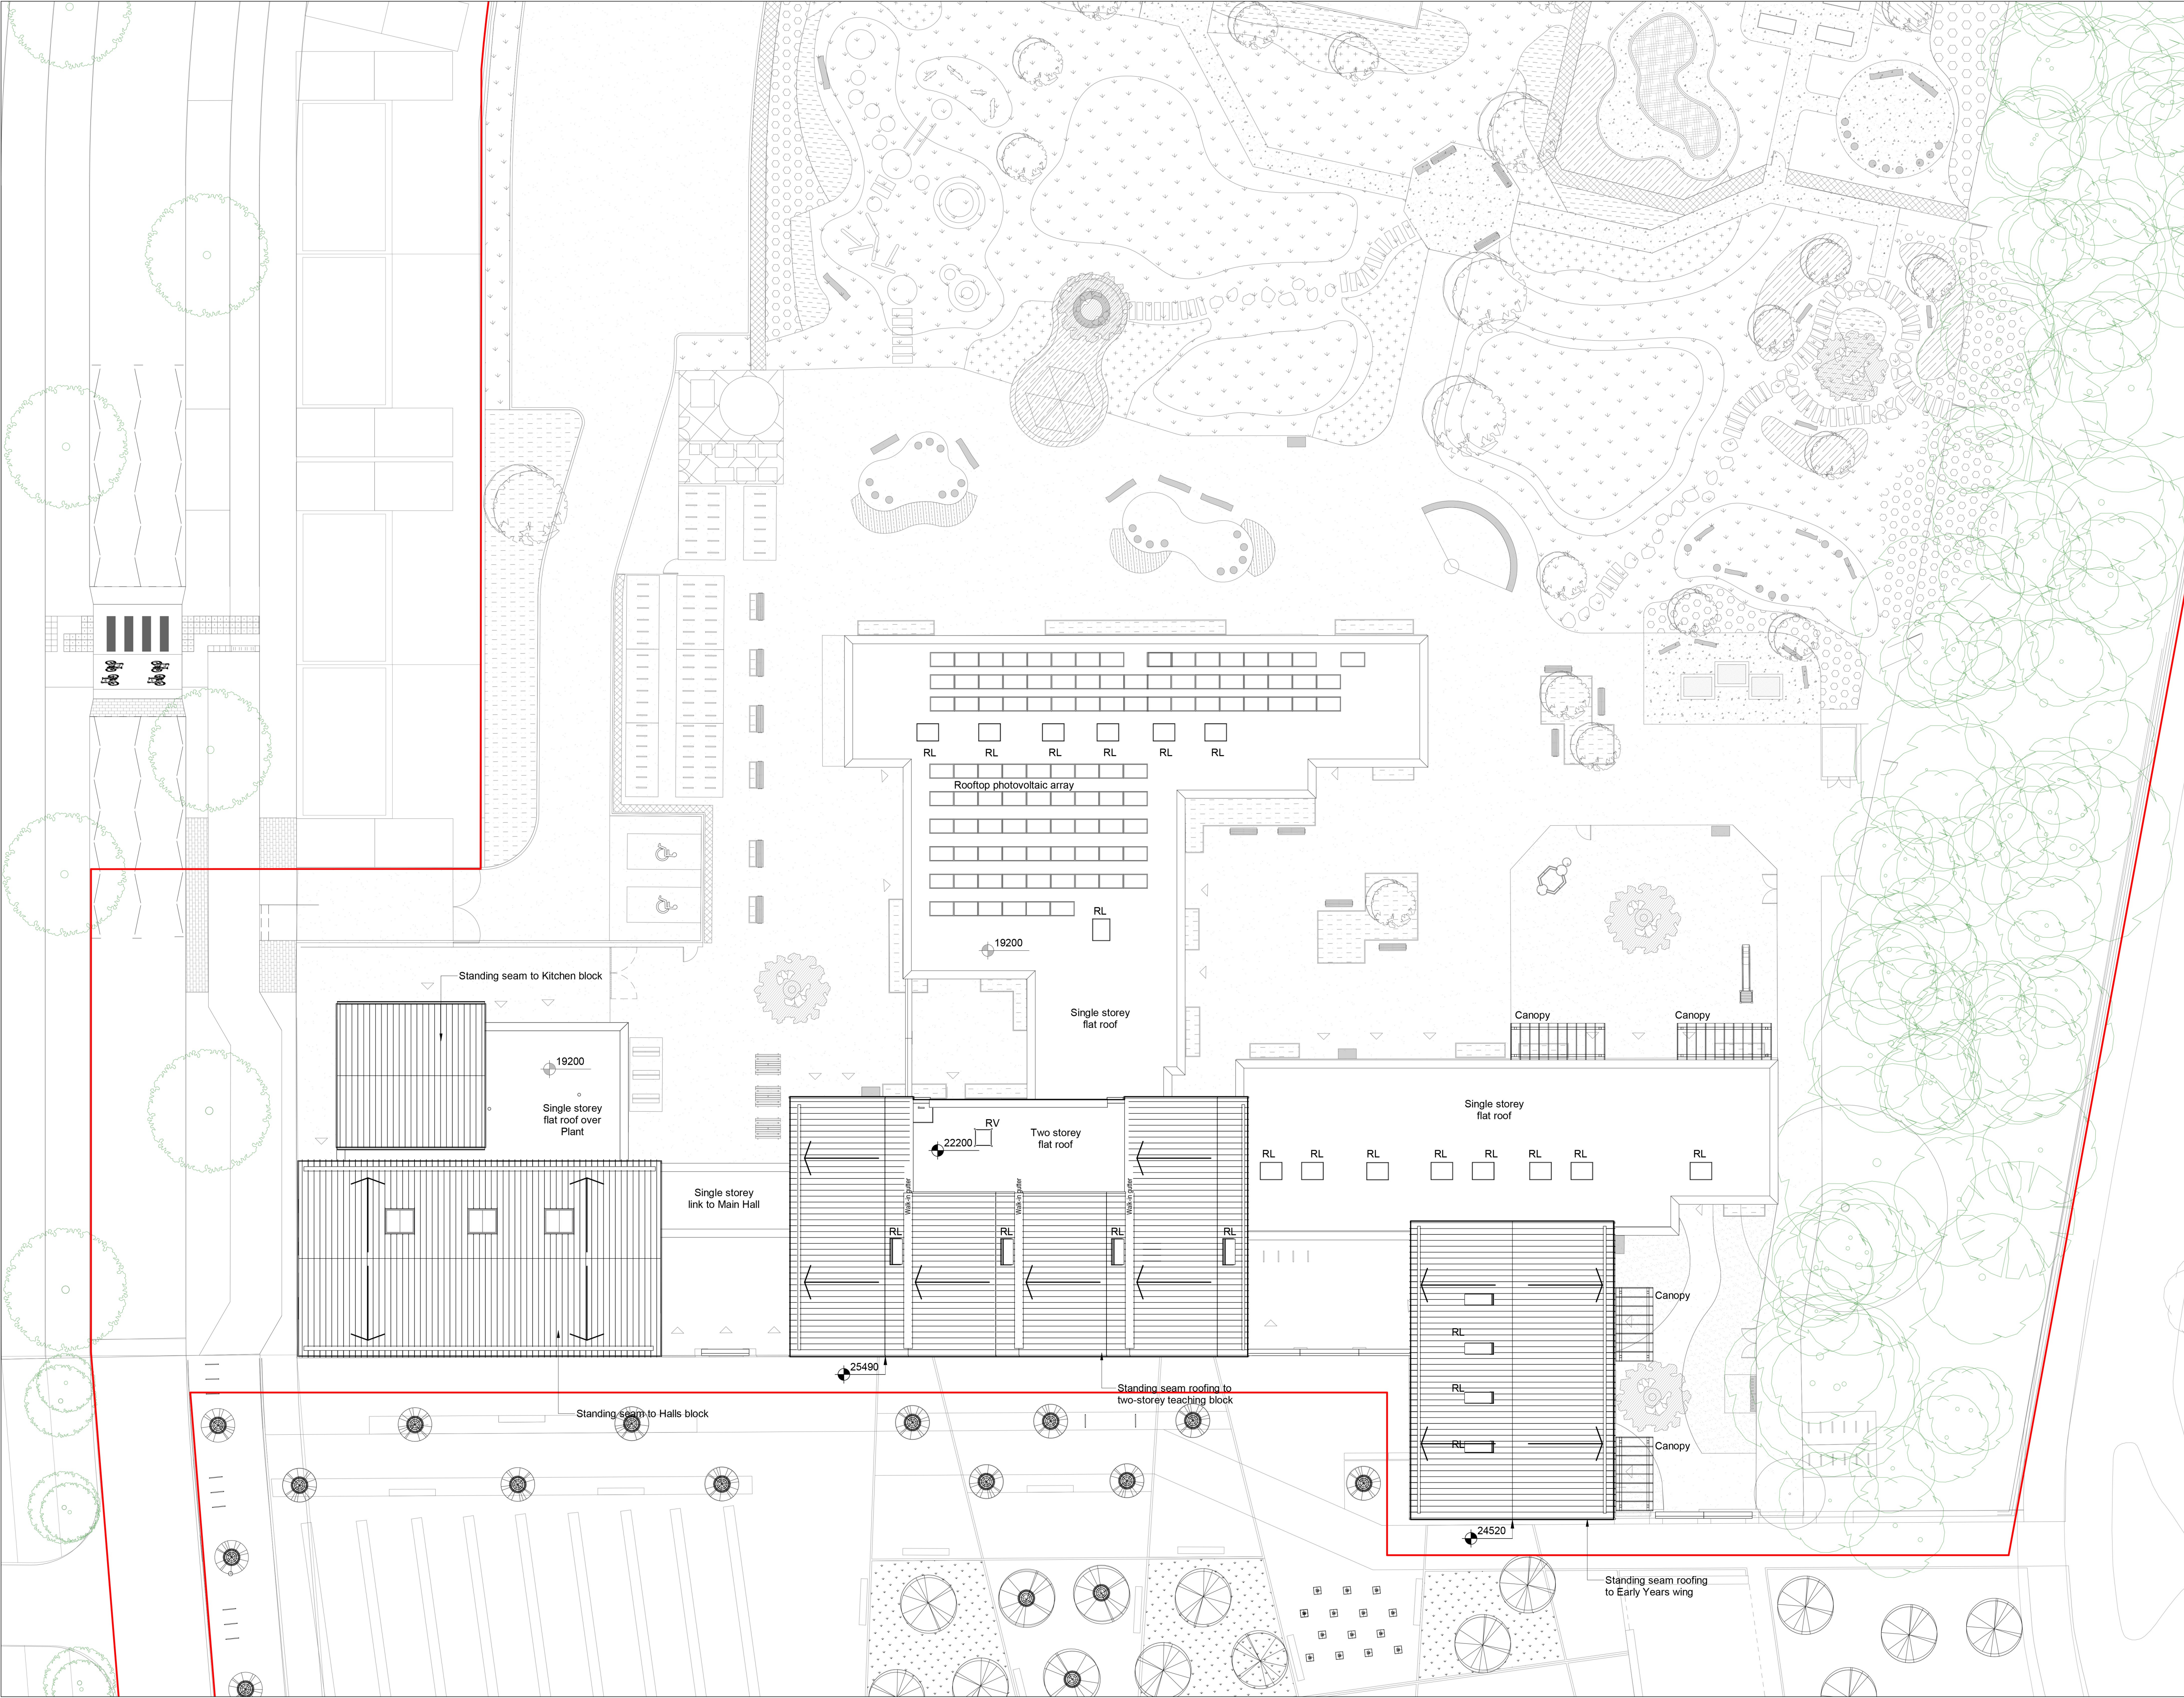

This drawing is for information only and not to be used for construction. The architect is to be informed of any errors before work proceeds.

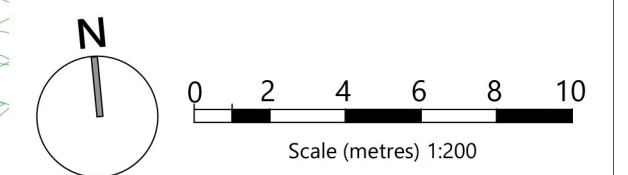

- Notes**
- Key**
- Site application boundary
 - RL Roof Light
 - RV Roof Vent

9	01.07.2020	3No. Extract Chimneys Added	RM
8	08.01.2020	Early Years Cycle Parking Location	MO
7	20.12.2019	Issue for 2nd Planning Application	MO
6	19.12.2019	Issue for Planning Application	TF
5	12.12.2018	Updated Planning Drawings	AD
4	05.12.2018	Issued for DW11 minutes	AD
3	20.11.2018	Draft Planning Issue	TF
2	14.11.2018	Draft Planning Issue	TF
1	09.11.2018	Draft Issue for comment	TF
Rev	Date	Description	Drwn

r h p r h partnership architects
94 Chesterton Road Cambridge CB4 1ER
T 01223 316309
www.rhpartnership.co.uk
cambridge@rhpartnership.co.uk

Project
Wing Primary School

Drawing
Roof
General Arrangement Plan

Project	originator	vol	level	type	role	number	revision
WING-RHP-PS-02-DR-A-305							9
Scale(s)	RHP Project	First issued	Drwn	Chkd			
1 : 200@A1	P0608	09-11-2018	TF	KM			
Status							Suitability
Planning							S2