



This drawing is for information only and not to be used for construction. The architect is to be informed of any errors before work proceeds.

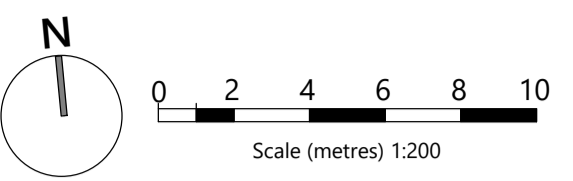

Notes

- Key**
- Site application boundary
 - RL Roof Light

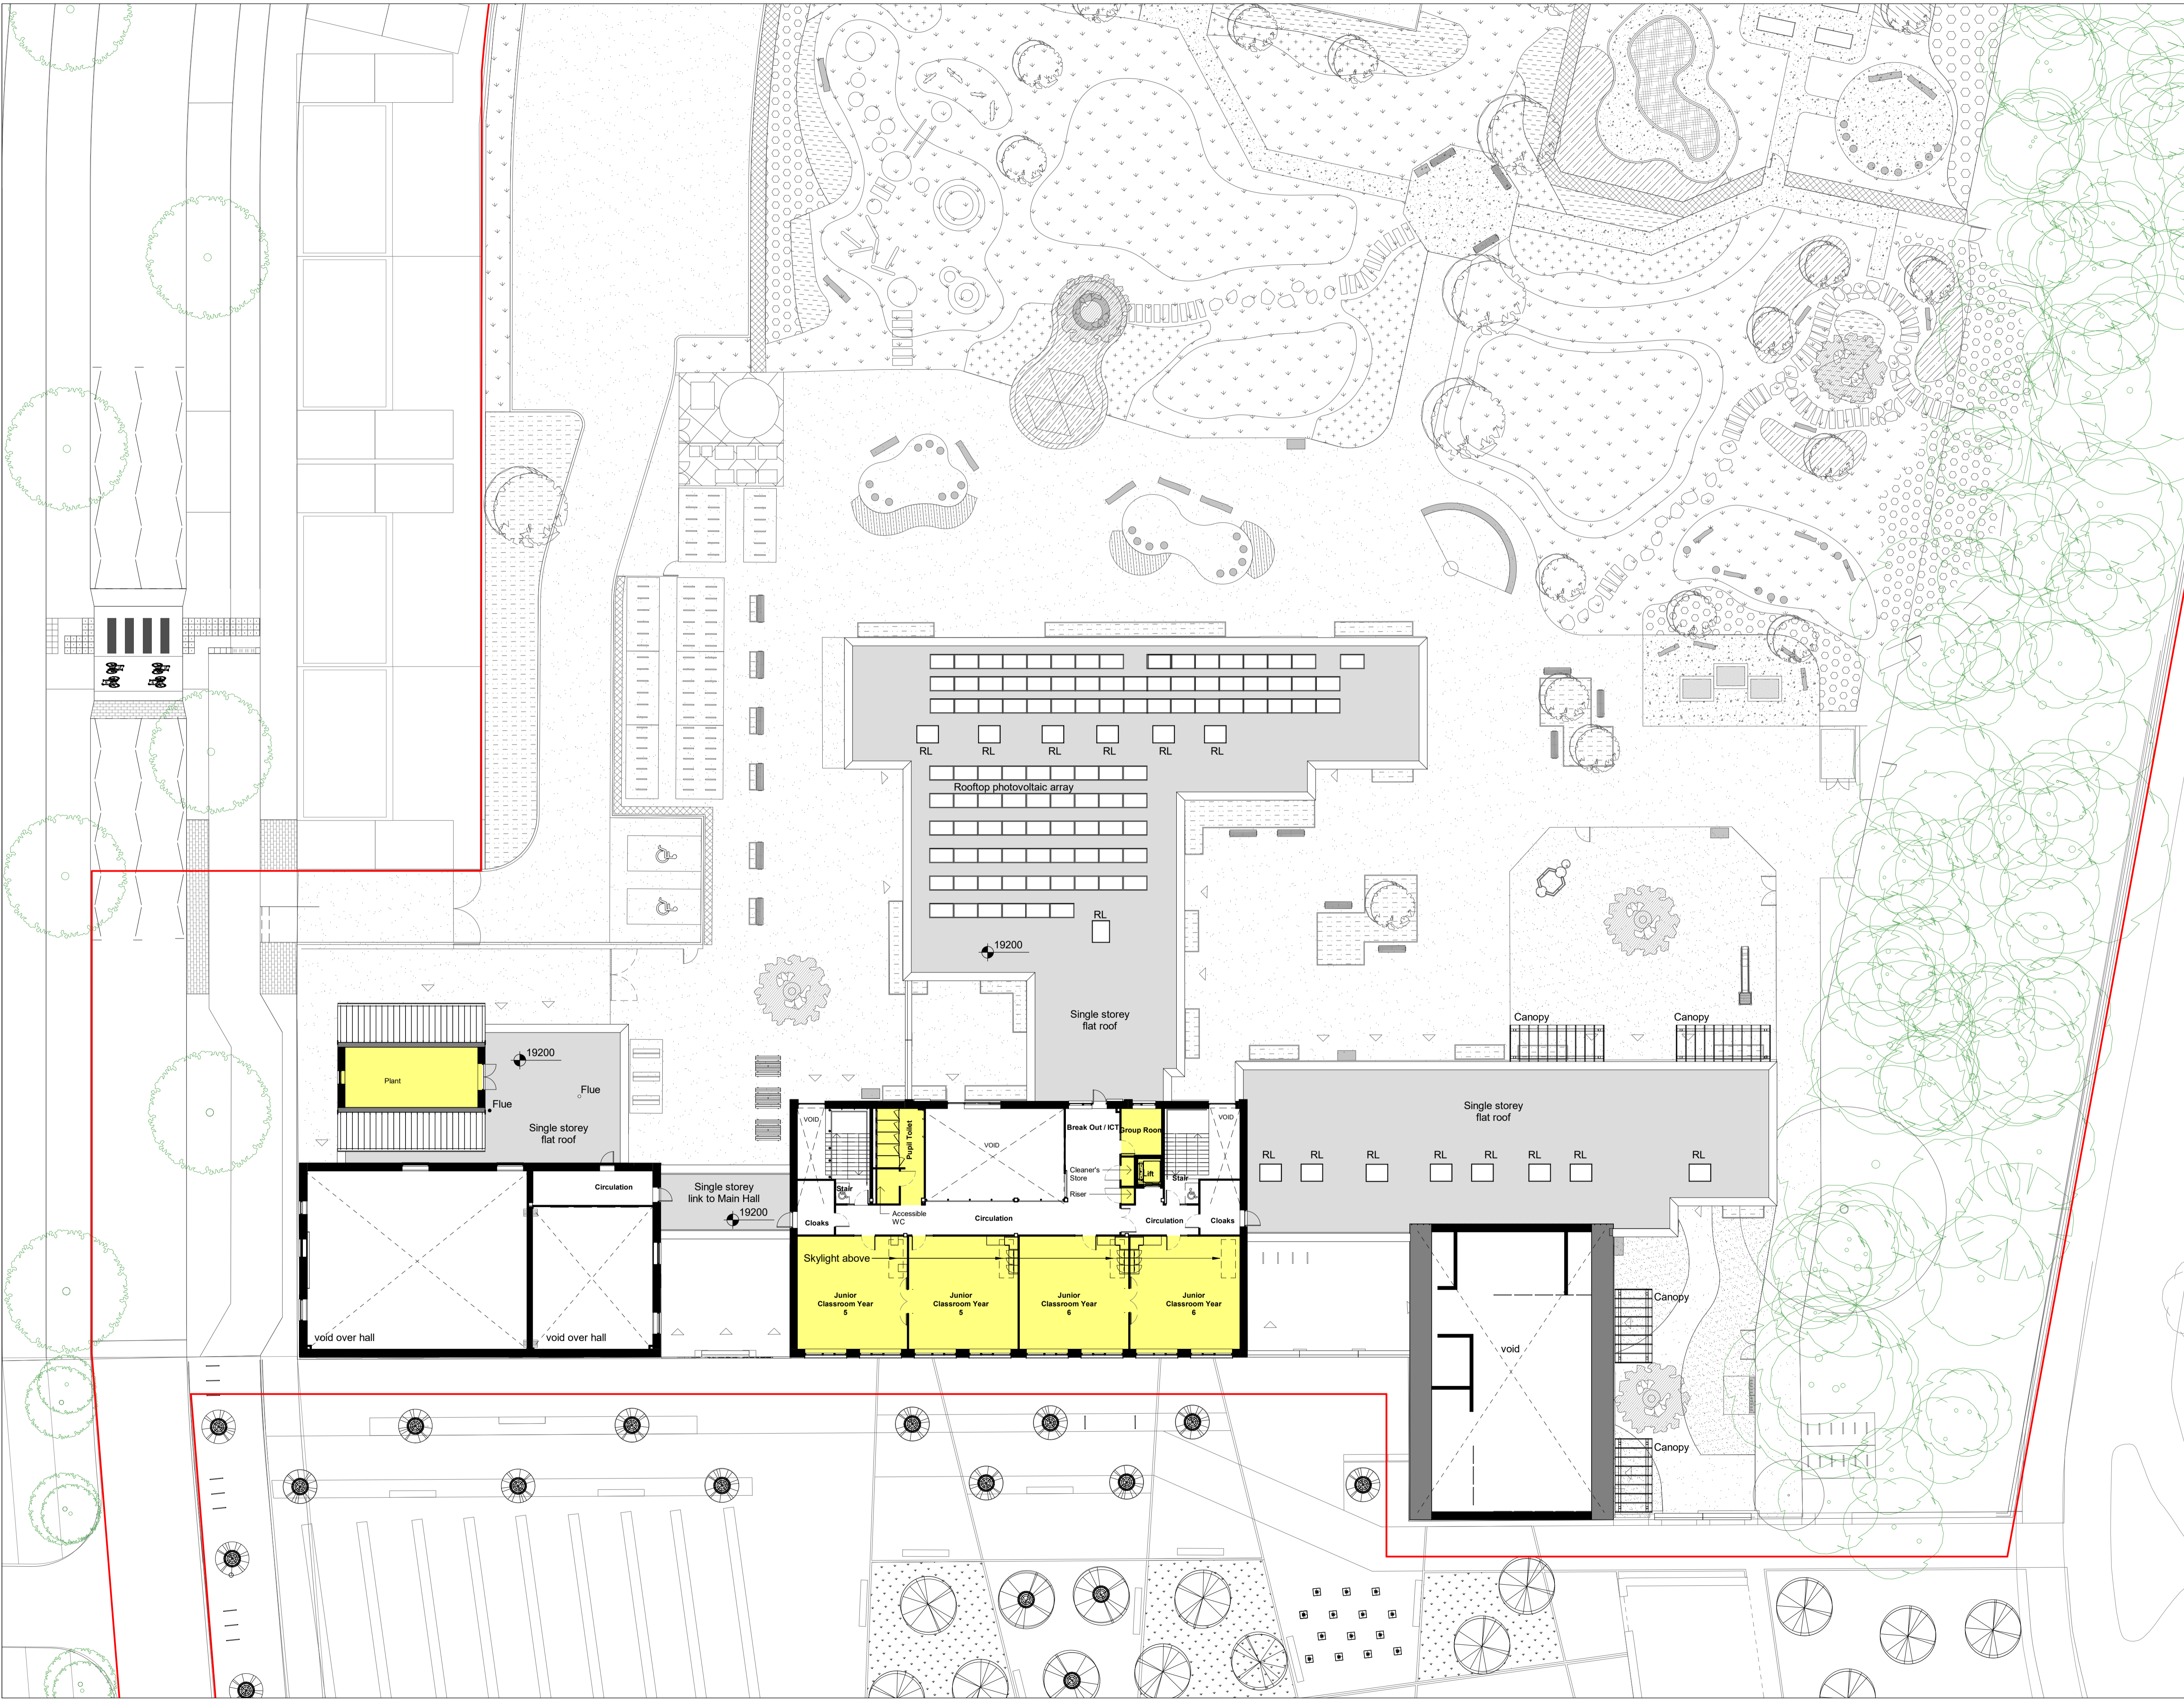

Rev	Date	Description	Drwn
8	08.01.2020	Early Years Cycle Parking Location	MO
7	20.12.2019	Issue for 2nd Planning Application	MO
6	19.12.2018	Issue for Planning Application	TF
5	12.12.2018	Updated Planning Drawings	AD
4	05.12.2018	Issued for DW11 minutes	AD
3	20.11.2018	Draft Planning Issue	TF
2	14.11.2018	Draft Planning Issue	TF
1	09.11.2018	Draft issue for comment	TF

r h p r h partnership architects
 94 Chesterton Road Cambridge CB4 1ER
 T 01223 316309
 www.rhpartnership.co.uk
 cambridge@rhpartnership.co.uk

Project
Wing Primary School

Drawing
**First Floor
 General Arrangement Plan**

Project	originator	vol	level	type	role	number	revision
WING-RHP-PS-01-DR-A-304	RHP Project	P0608	09-11-2018	TF	KM		8
Scales:	1:200@A1						
Status:	Planning						S2