


Existing Site Demolition Plan

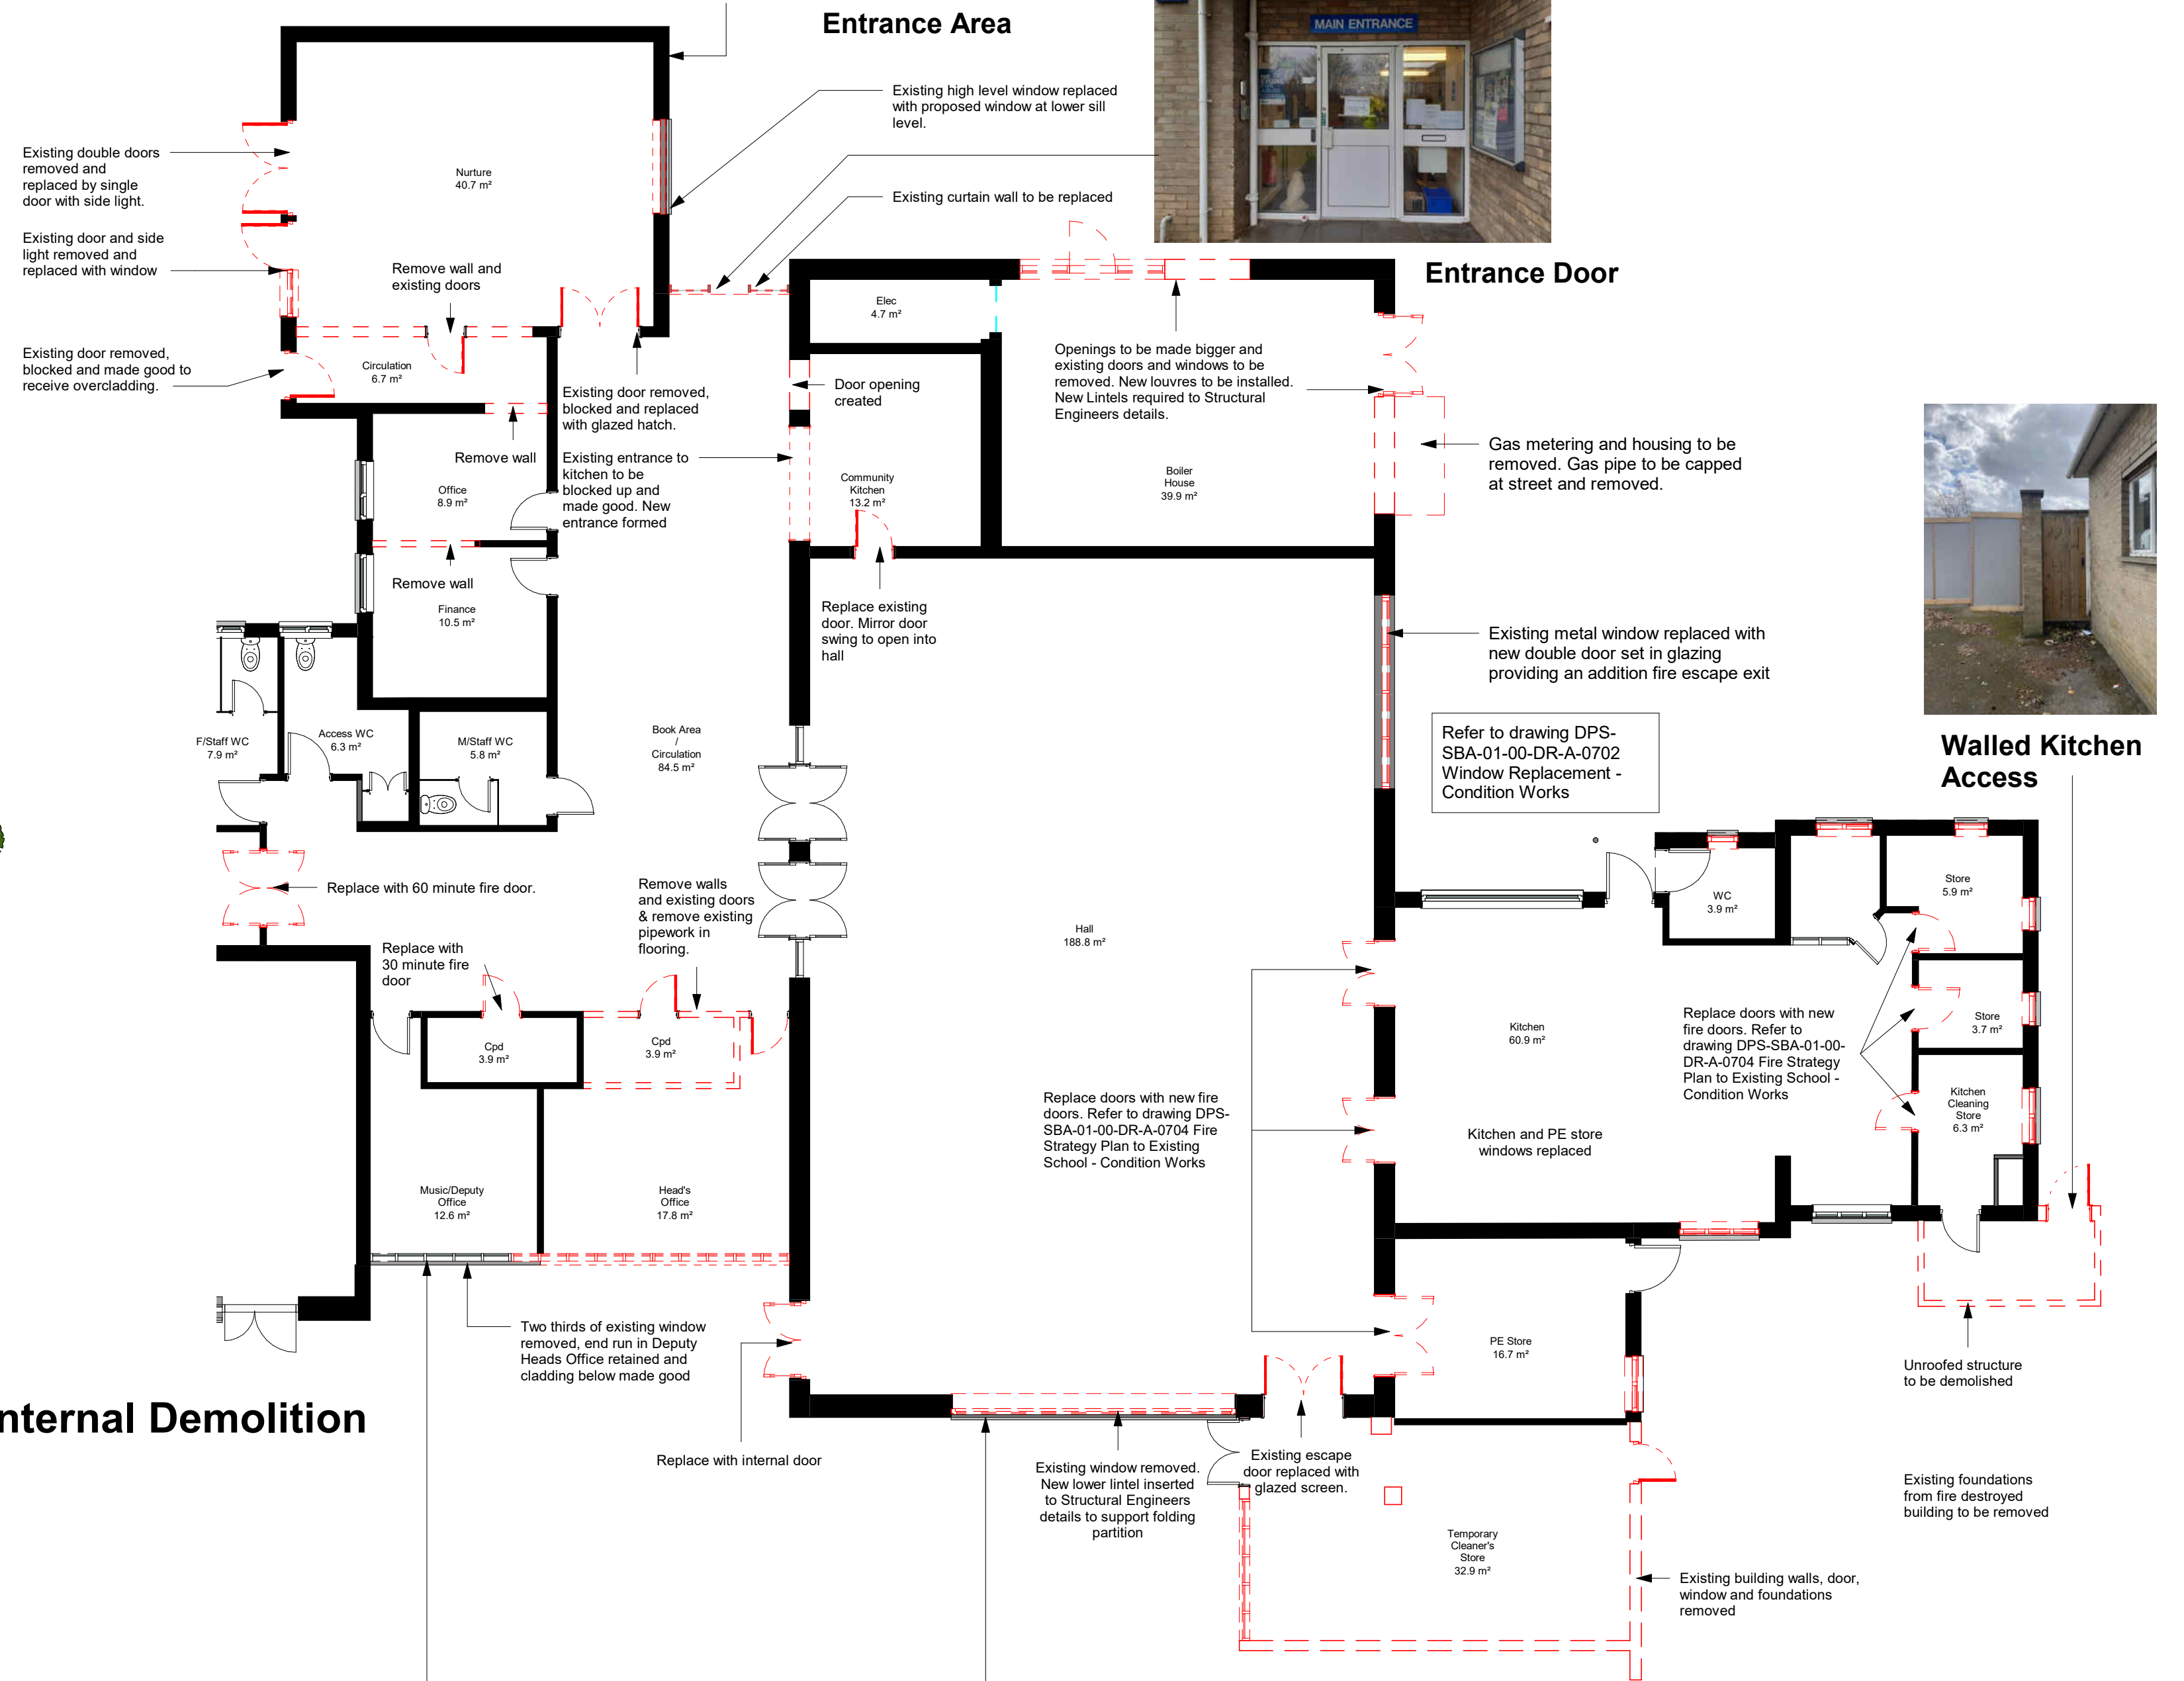

Refurbished Area Internal Demolition
1 : 100



Existing Heads and Deputy's Office



Main Hall South Elevation

HEALTH, SAFETY & ENVIRONMENTAL INFORMATION	
In addition to the hazards/risks normally associated with the types of work detailed on this drawing, also note the following:	
CONSTRUCTION	
MAINTENANCE/CLEANING	
DECOMMISSION/DEMOLITION	

No.	Note
1	All dimensions to be verified on site by GENERAL CONTRACTOR prior to any work, setting out or shop drawings being prepared.
2	© copyright SAUNDERS BOSTON LIMITED. All rights reserved. This drawing remains the property of SAUNDERS BOSTON LIMITED at all times and may not be reproduced or copied in whole or in part without their prior written consent.
3	This drawing and related specifications are for use only in the stated location.
4	This drawing is to be read in conjunction with all other Consultants drawings and specifications.
5	Drainage has not been surveyed and any/all pipe locations and below ground drainage runs are indicative.
6	It is assumed that all works will be carried out by a competent contractor who will be working, where appropriate, to an approved method statement.



Entrance Door




Walled Kitchen Access

No.	Revision	Date	Chk.	Auth.
PO7	Planning Submission	30/09/2021	CR	AC
PO6	Ramp Access & Heating Strategy Confirmed	29/09/2021	CR	AC
PO5	Condition Works Revisions	25/08/2021	CR	AC
PO4	Louvers added, Windows & Doors to be removed shown red, Annotations Updated	06/08/2021	CR	TM
PO3	Stage 3 Revisions	02/07/2021	CR	AC
PO2	Built in store removed	01/07/2021	CR	AC
PO1	Stage 3 Issue	30/06/2021	CR	AC

Client	KIER
Job	Duxford Primary School
Drawing	School Demolition Plan

Scale	As indicated @A1	Revision	PO7
-------	------------------	----------	-----

 Saunders Boston Architects		The Generator, The Gallery, King's Wharf The Quay, Exeter EX2 4AN T: 01392 348621 www.saundersboston.co.uk	
SBA Project Code		1851	
Drawn	CR	Date	06/24/21
Checked	AJC	Suitability Code	S4

project	originator	zone	level	type	role	number
DPS-SBA	-01	-00	-DR	-A	-0055	