




## APPENDIX 1


- a) Area and detail maps for Guest Road, Collier Road, Emery Street, Emery Road and Perowne Street

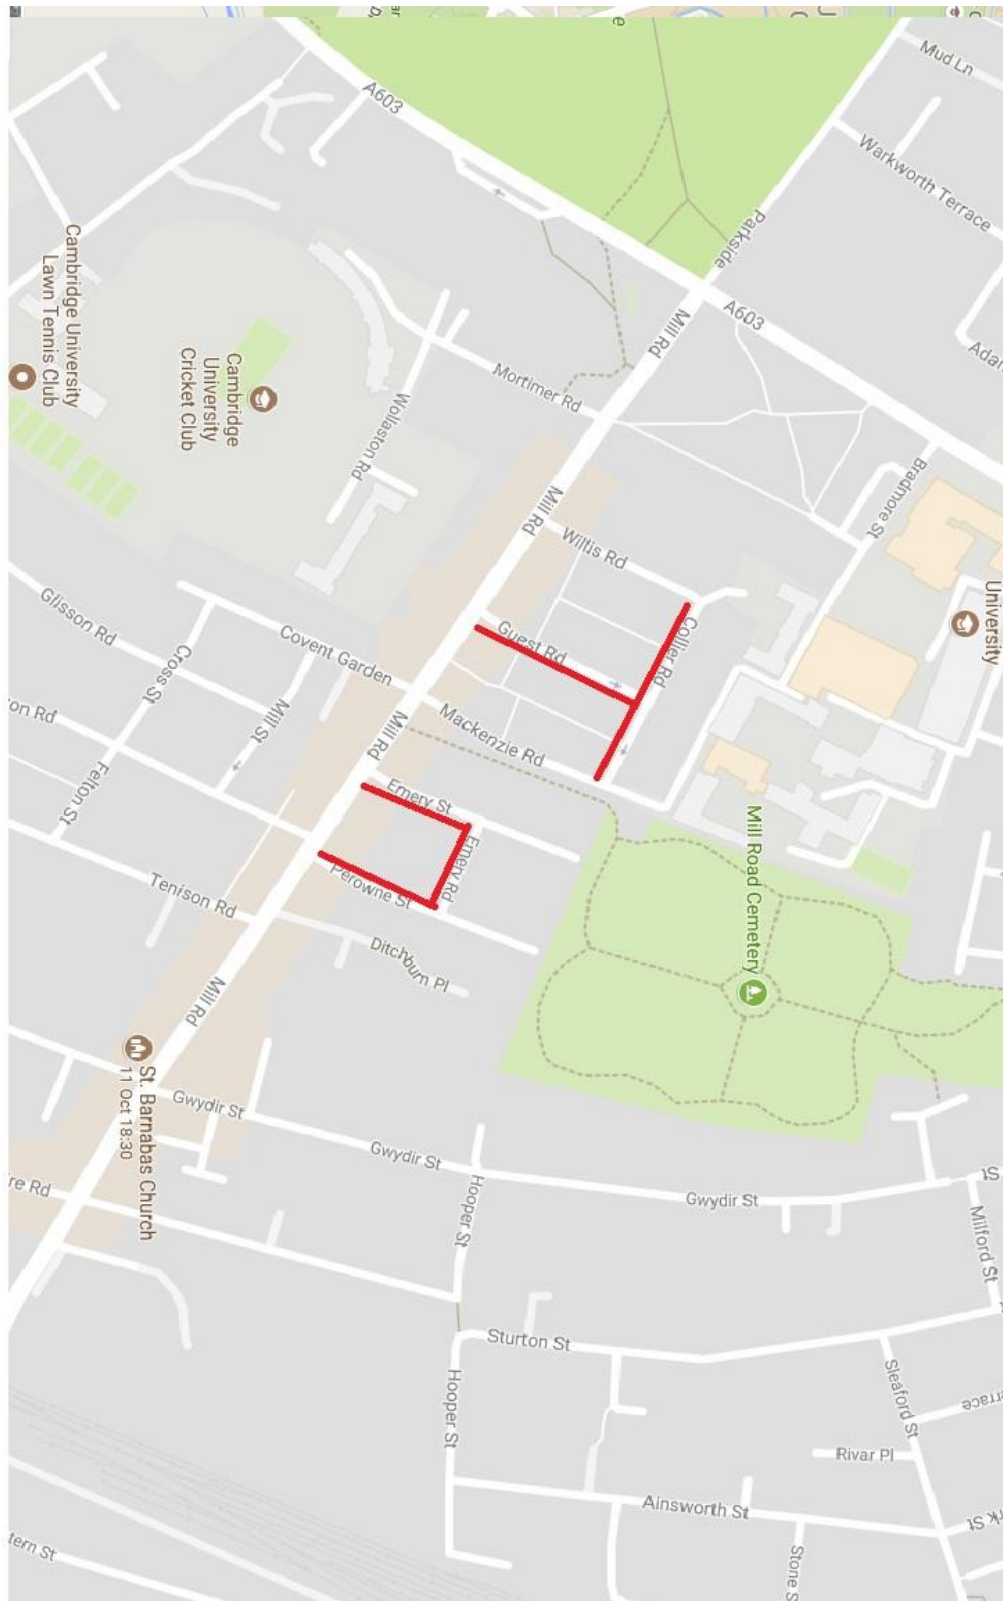


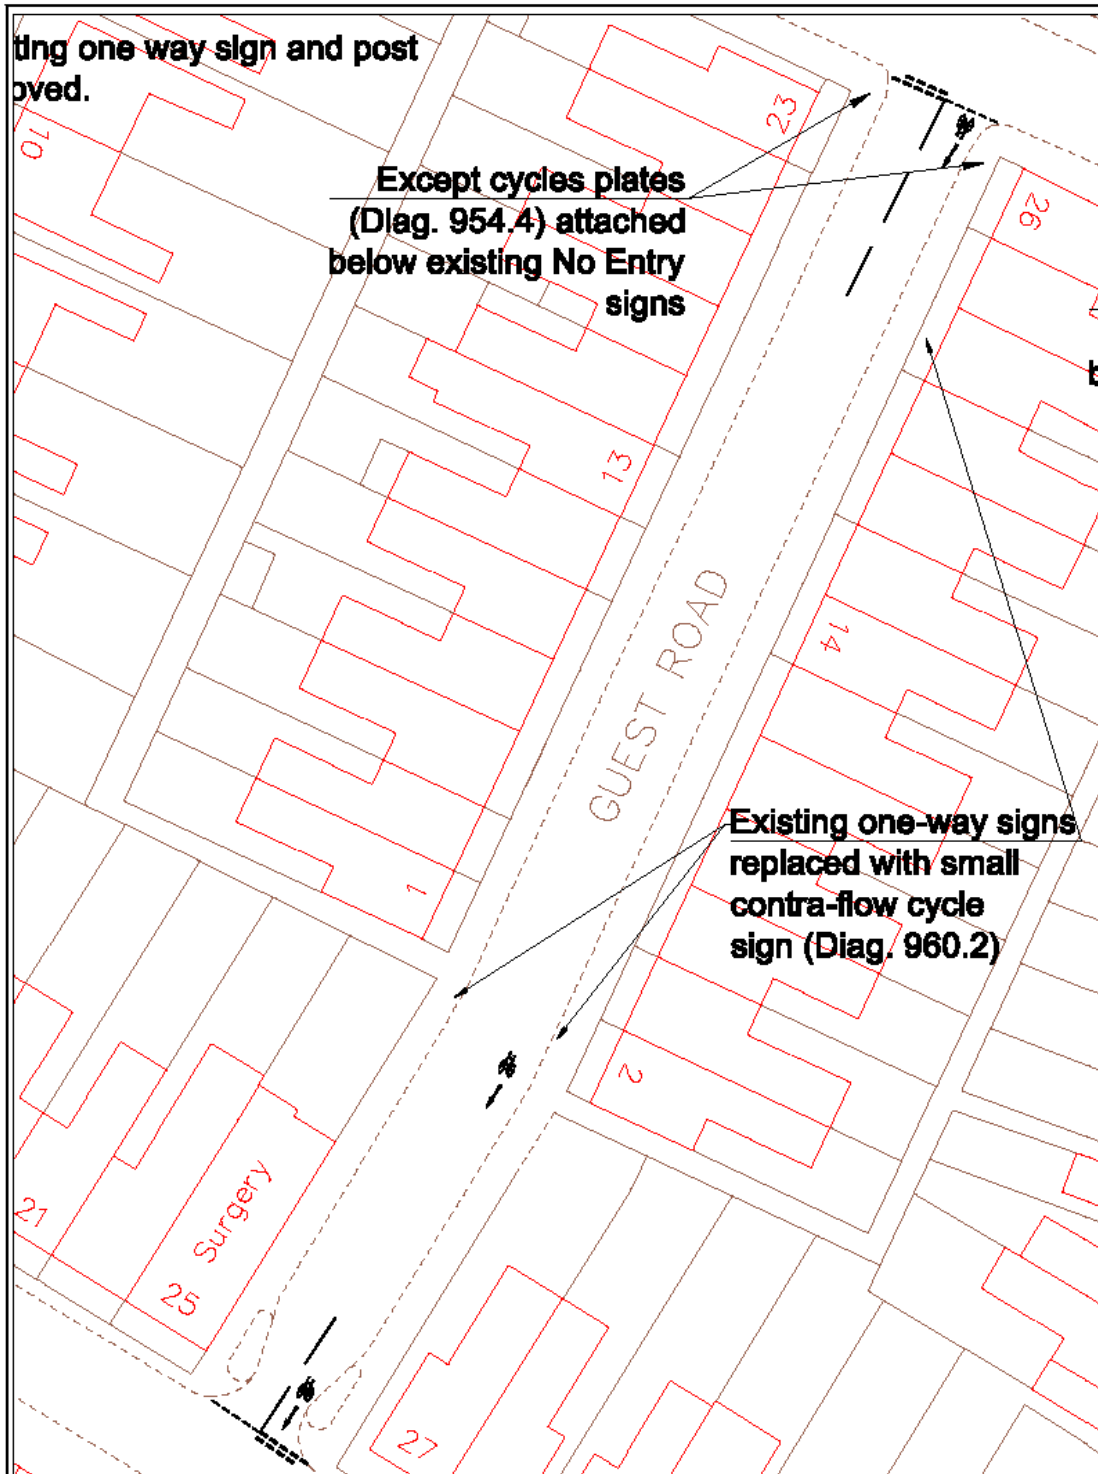

<b>Guest Rd</b>				 <b>Cambridgeshire County Council</b>	
Drawing Number <b>14</b>	Scale 1:1000	Drawn CR	Checked CR	Date 20/4/18	



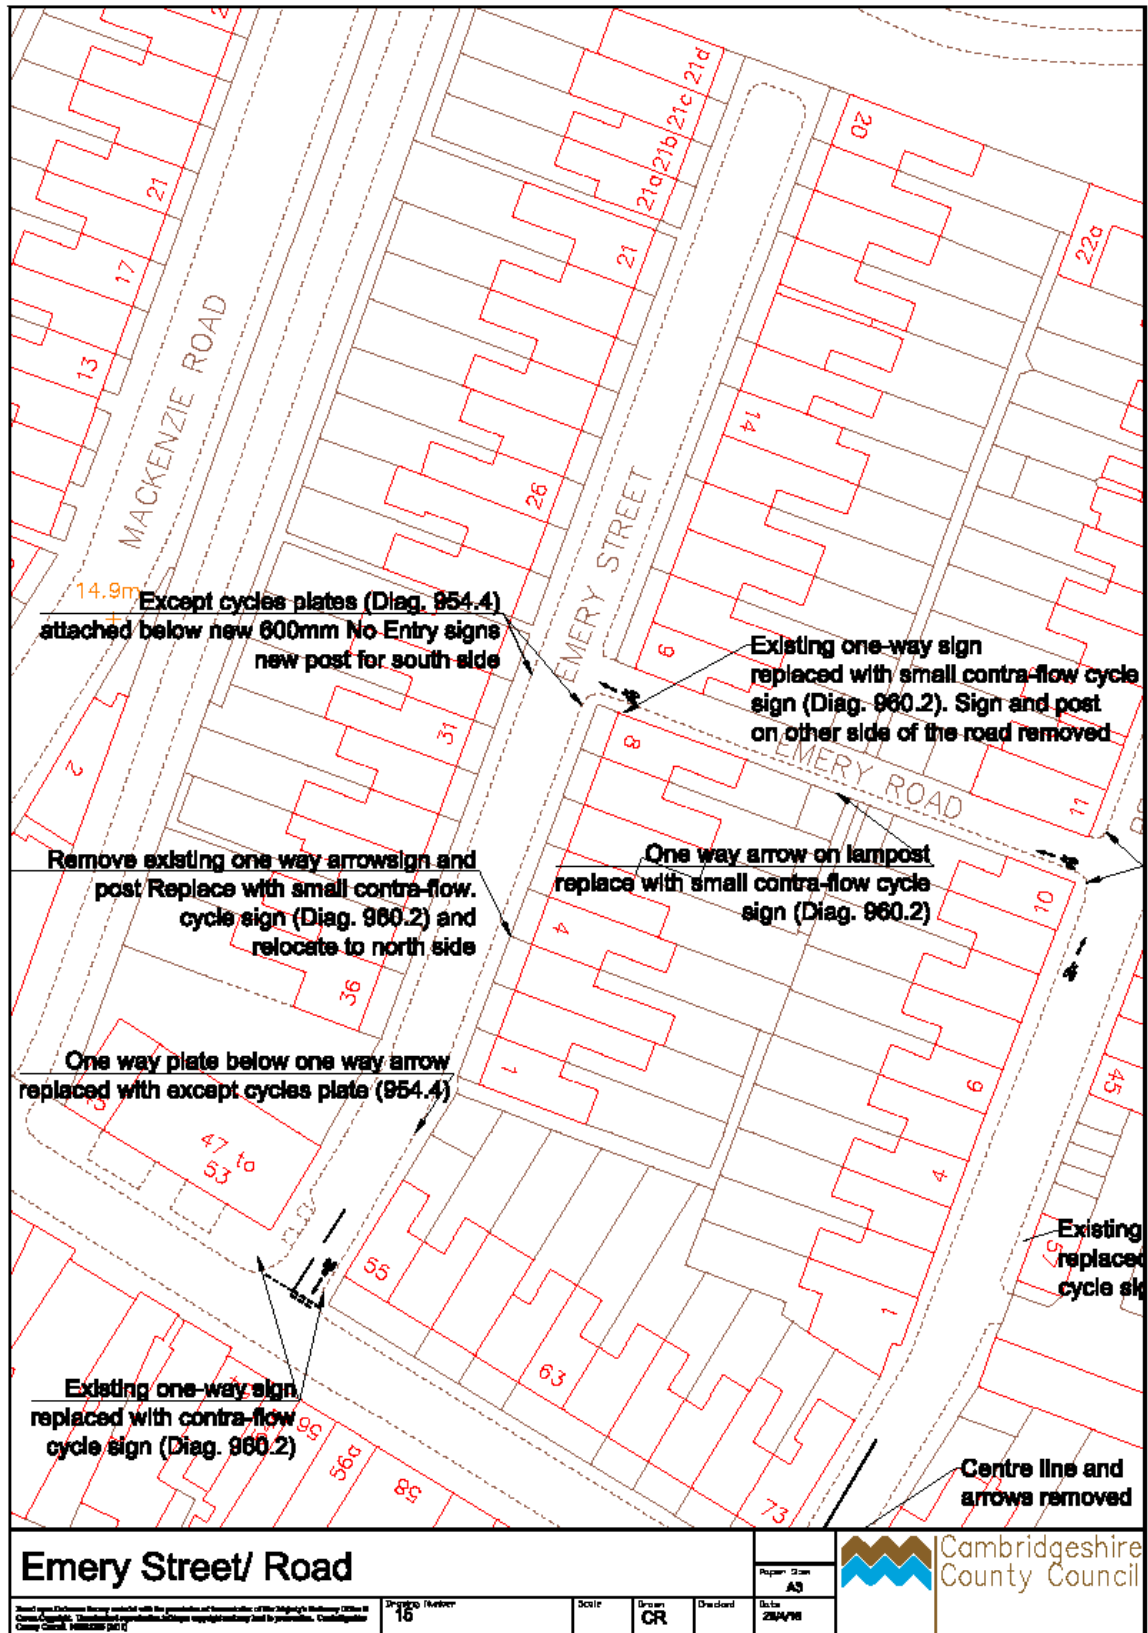


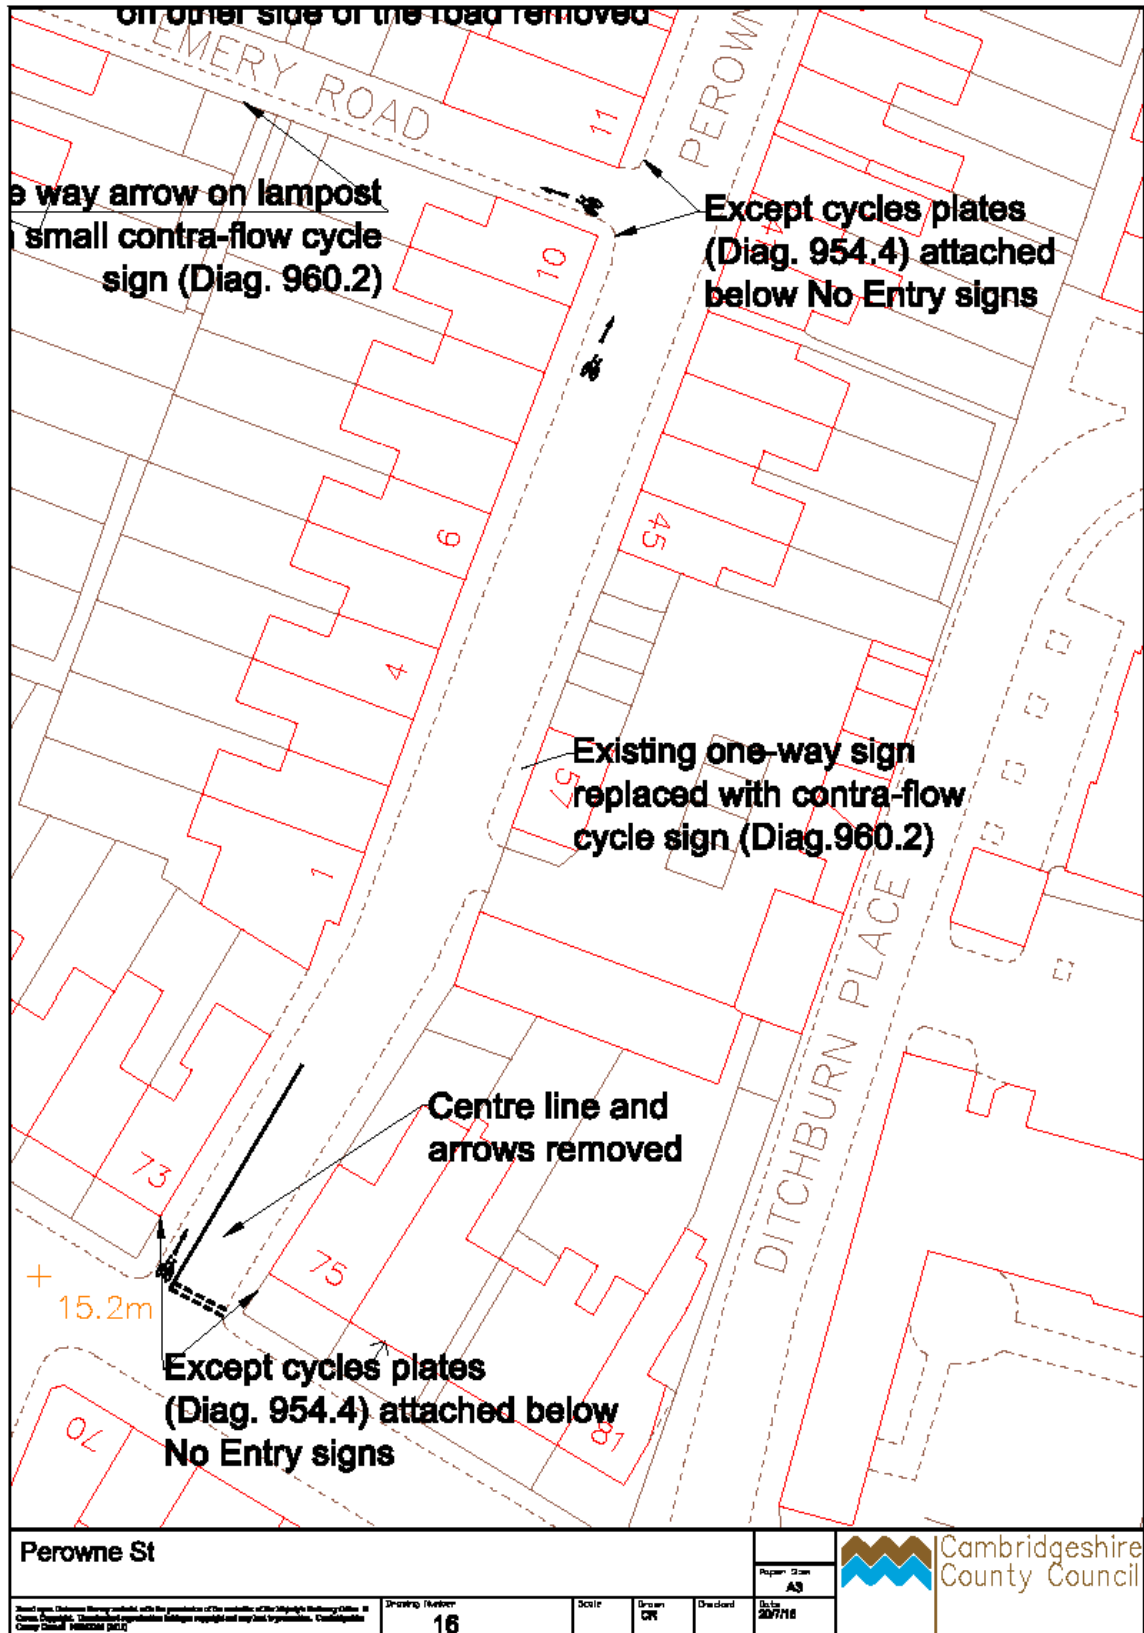





- b) Area and detail maps for Sedgwick Street, Catharine Street, Thoday Street, Ross Street, Hemingford Road and Argyle Street





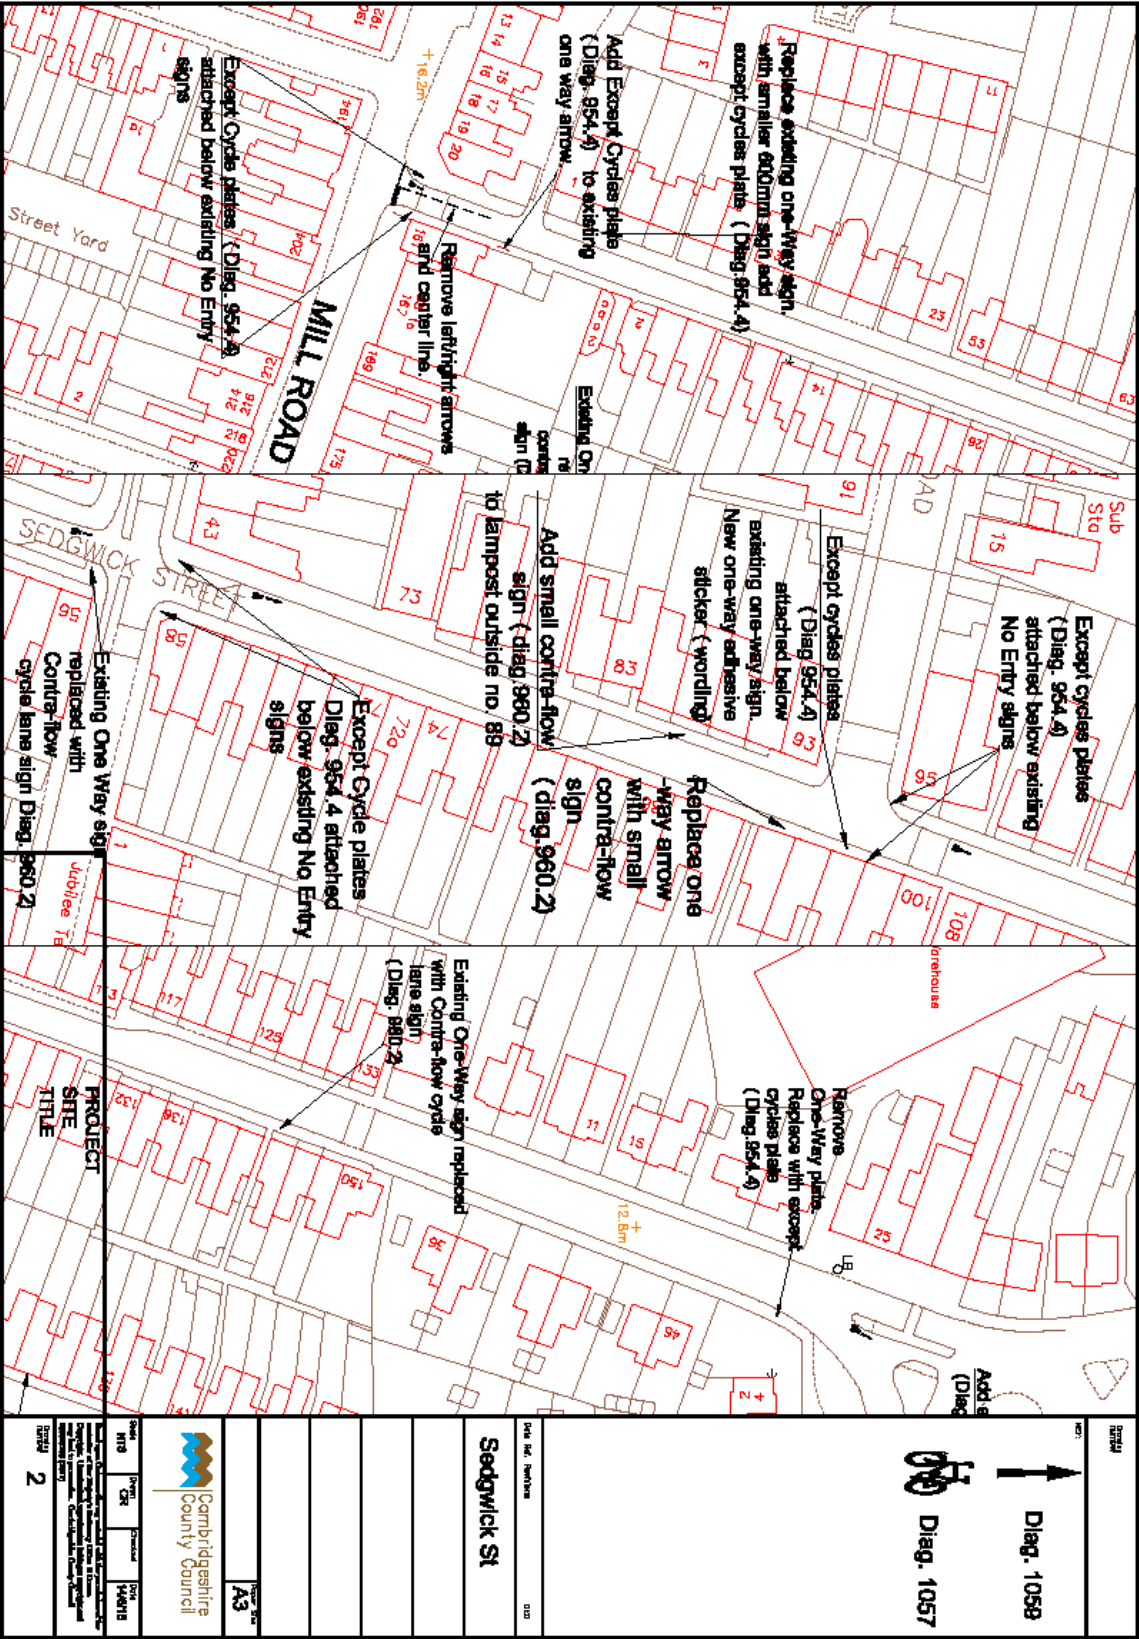

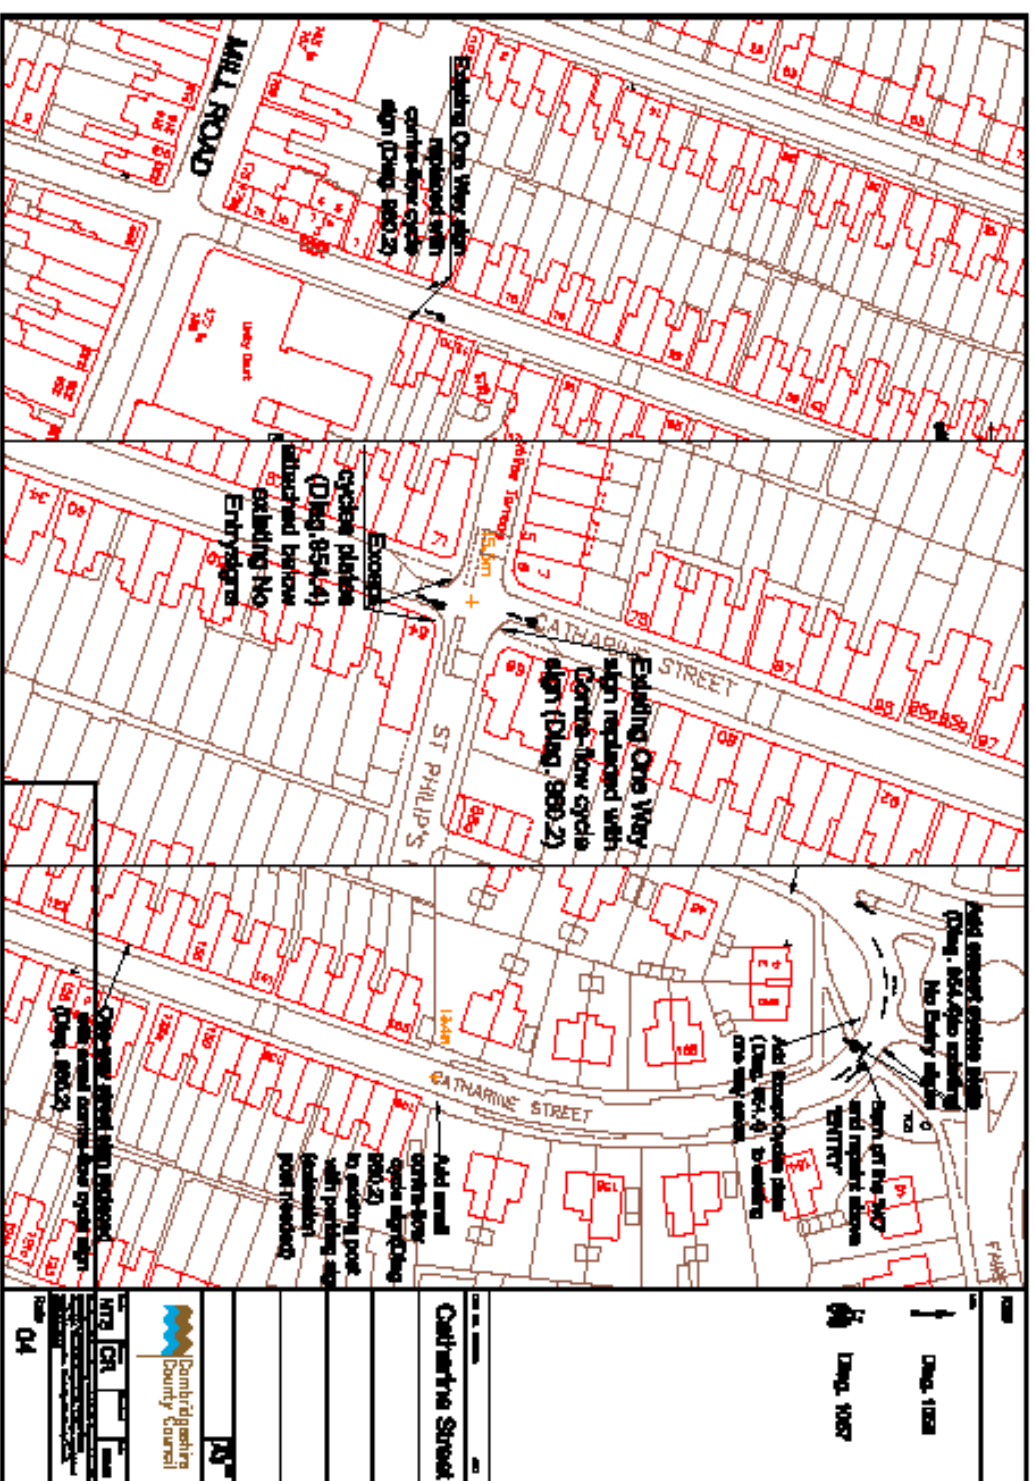



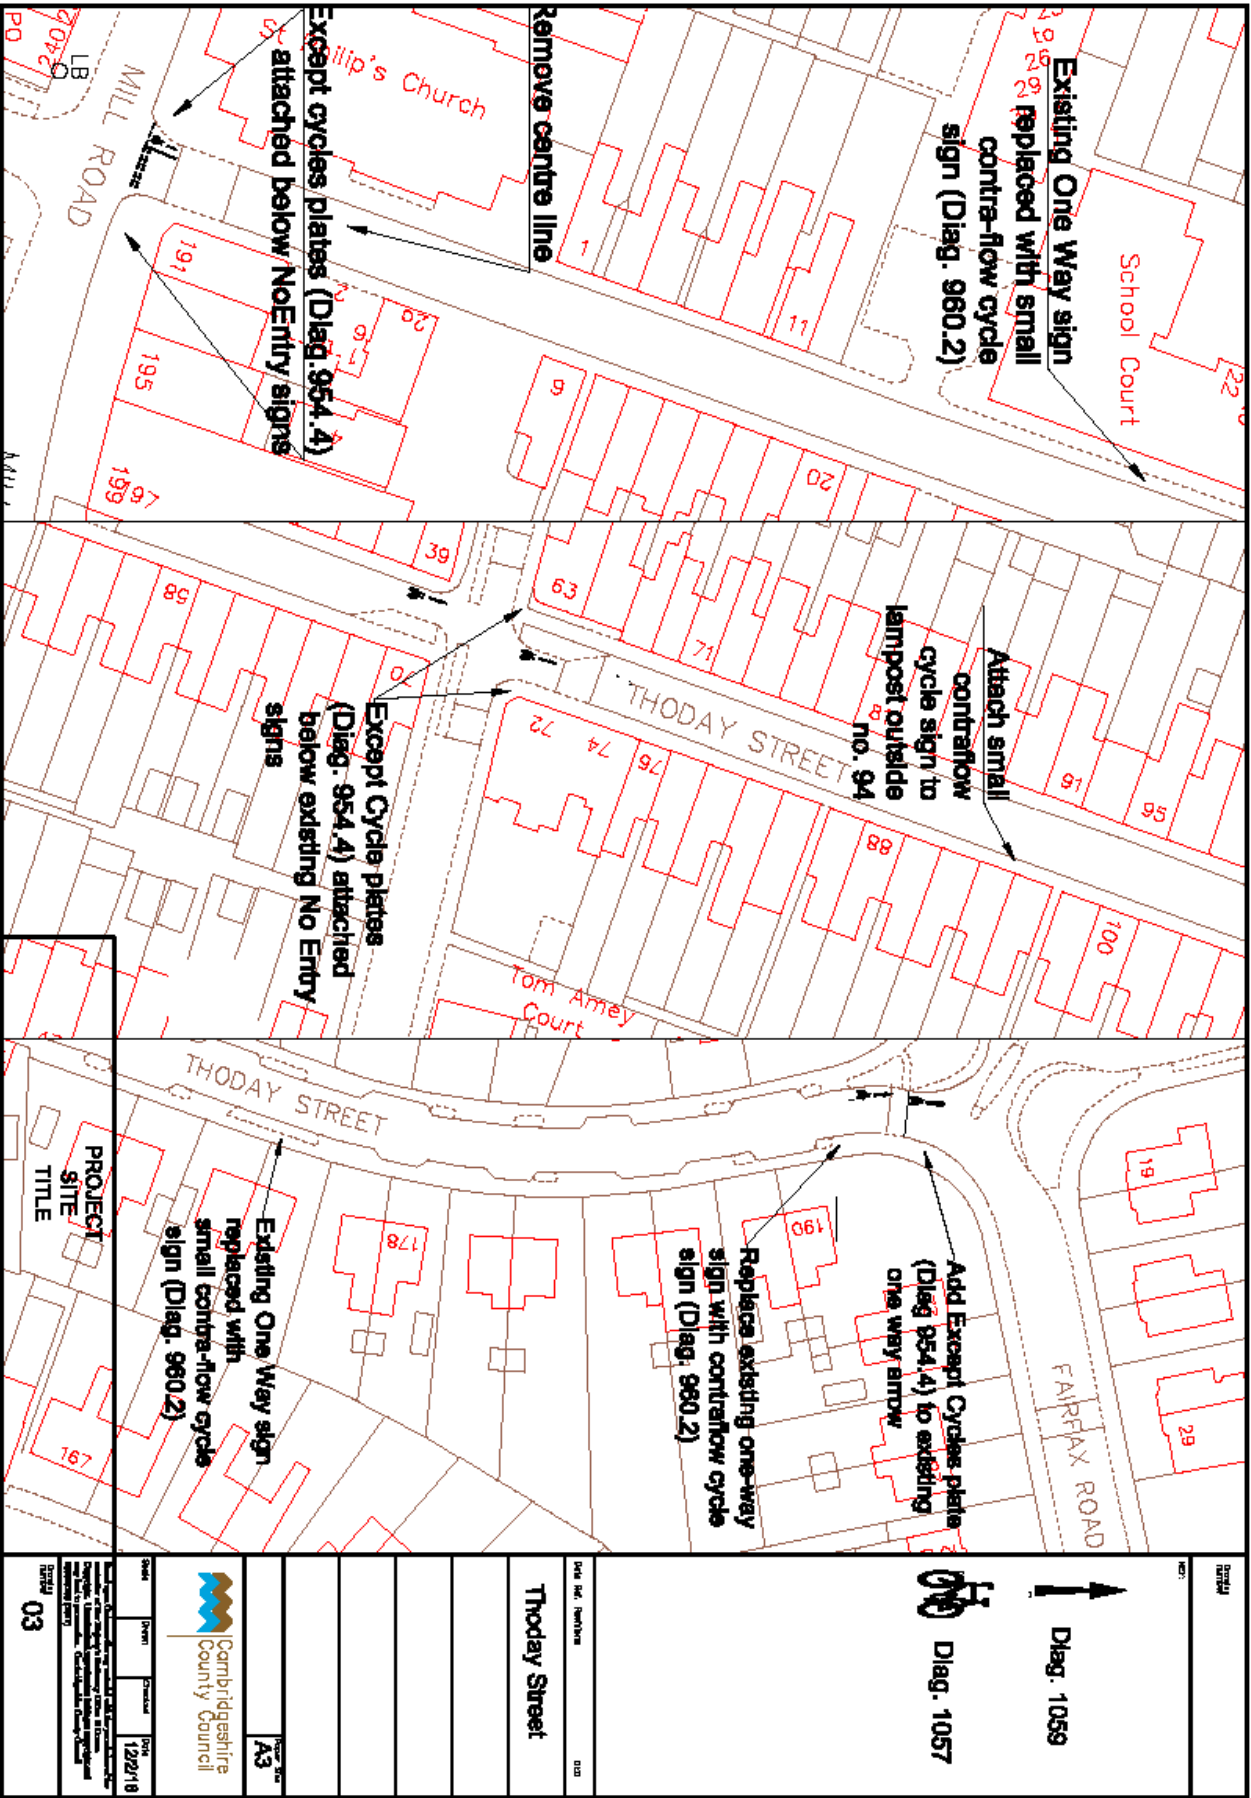

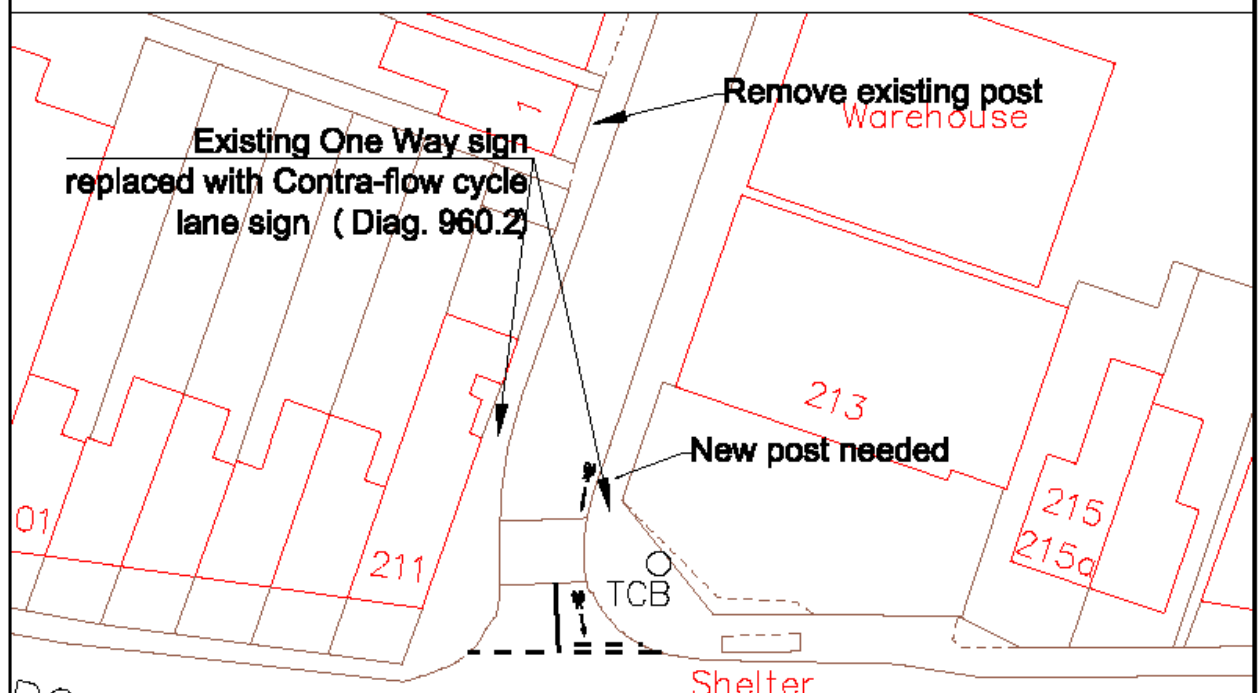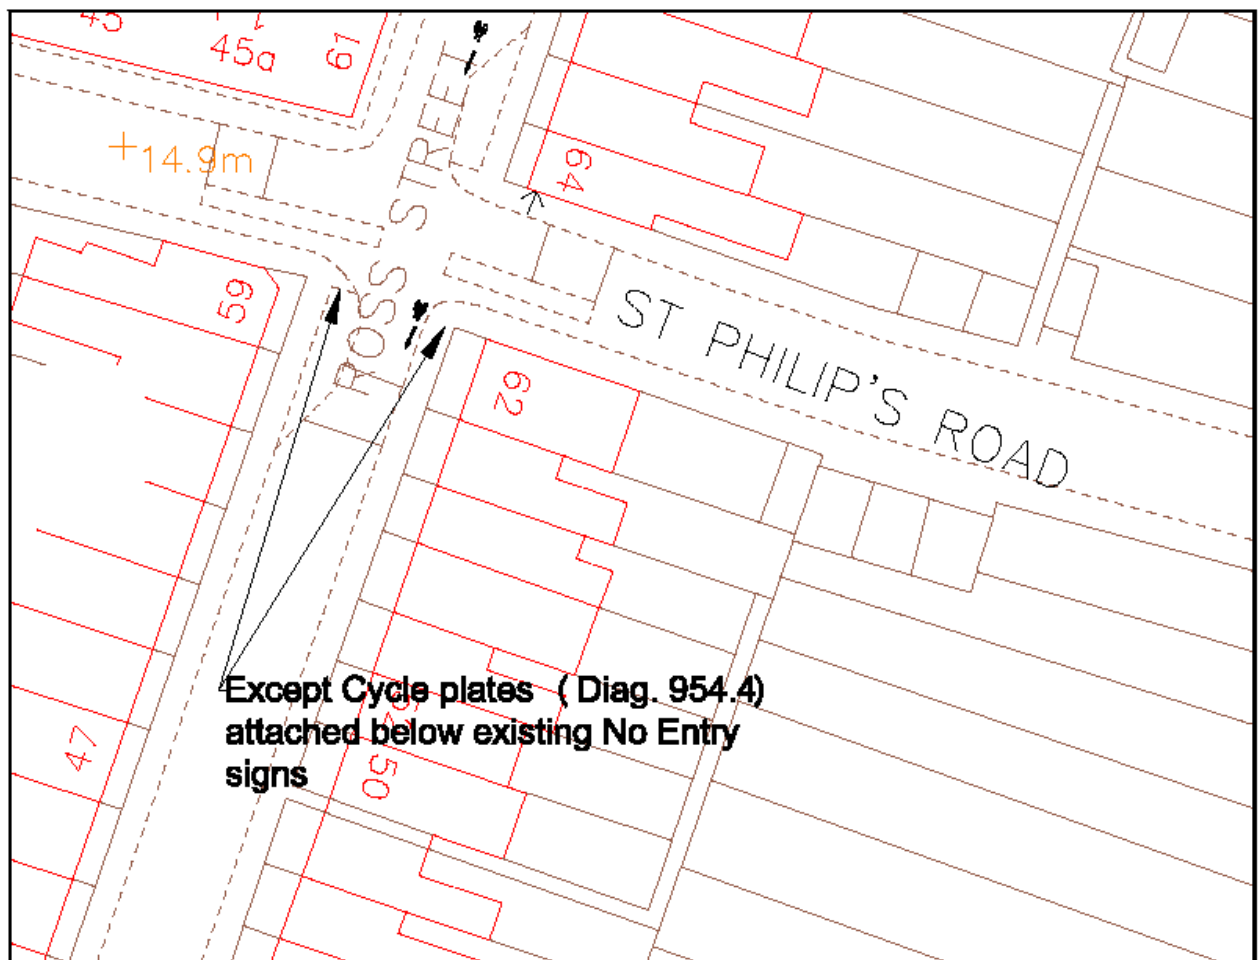

Ross Street


Drawing Number  
**06**

Scale  
1/125


Drawn


Checked

Prepared  
A3  
Date  
1/2/18



Cambridgeshire  
County Council

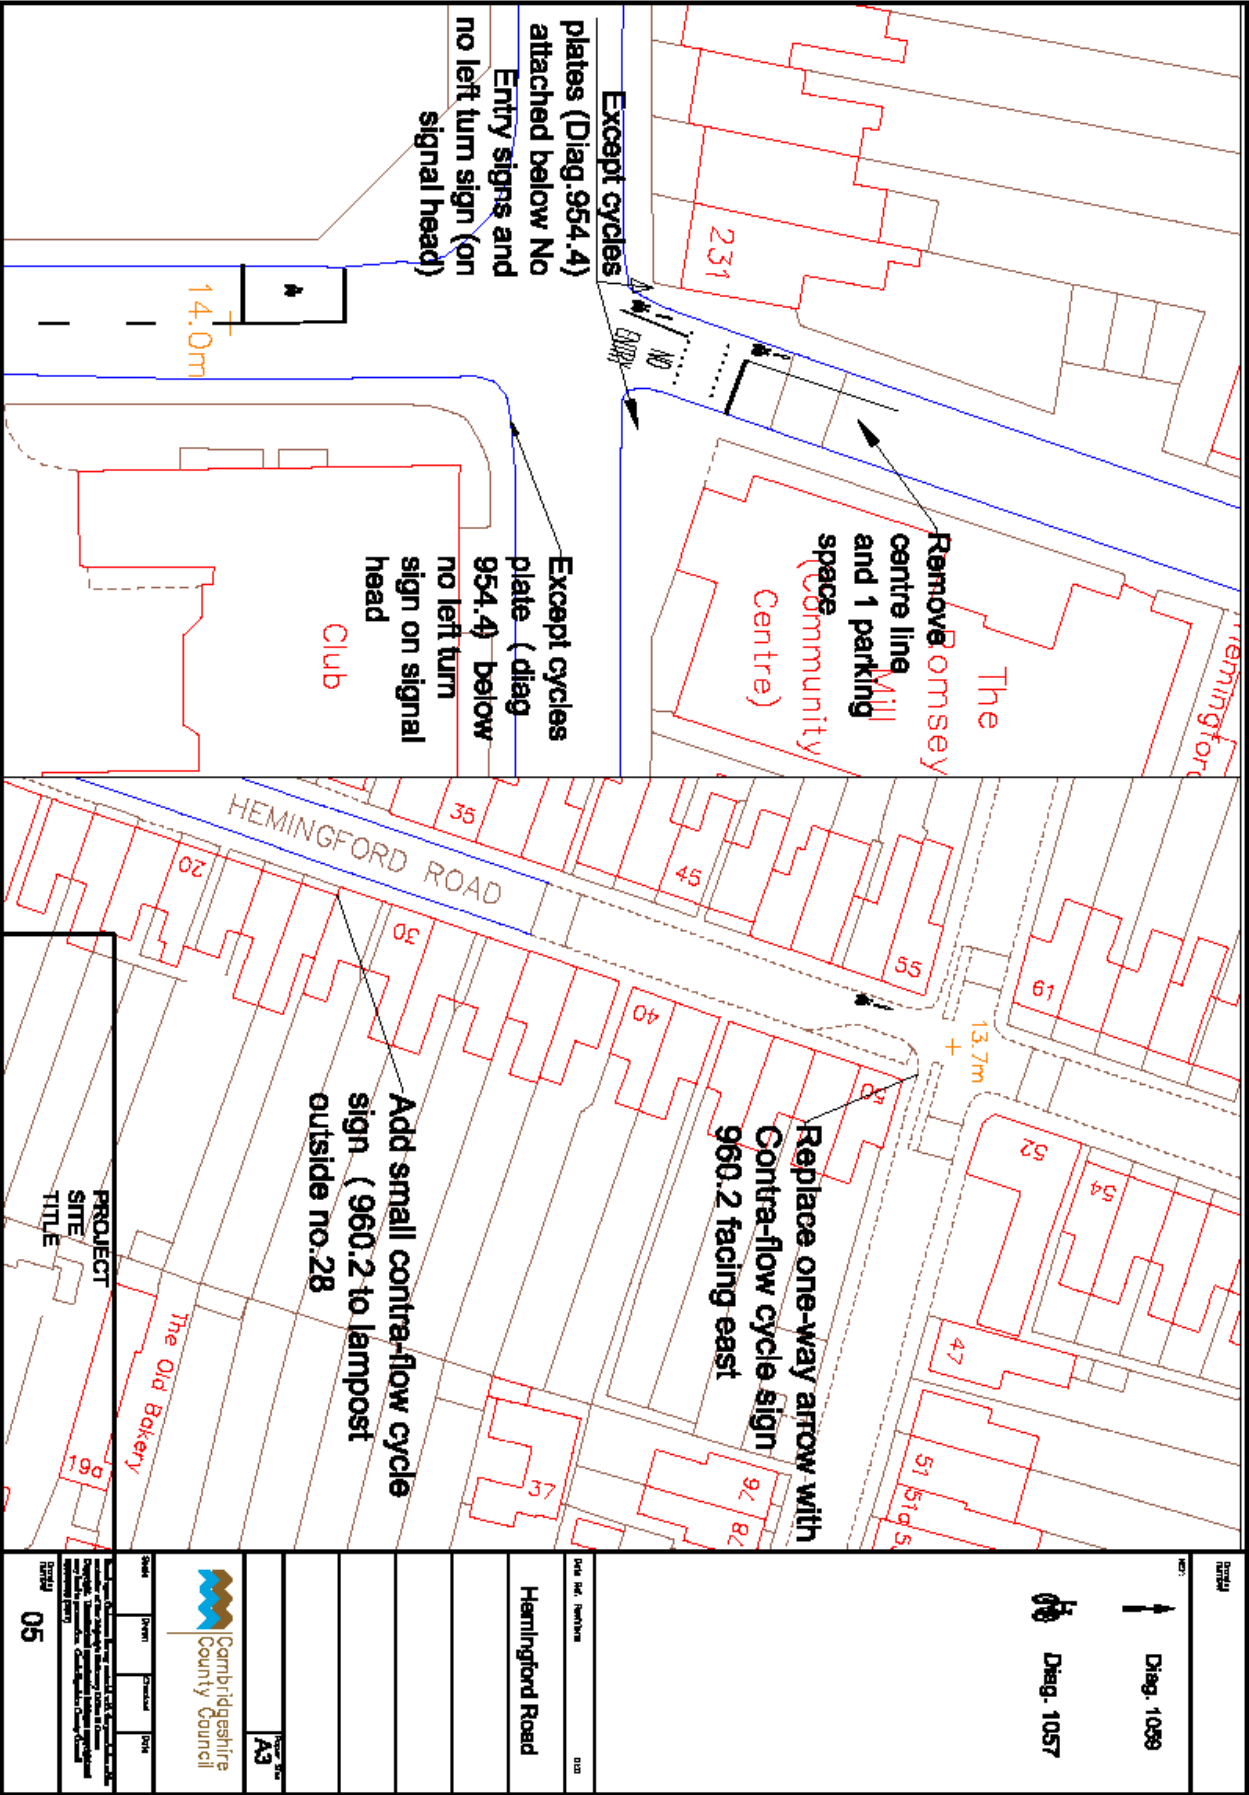

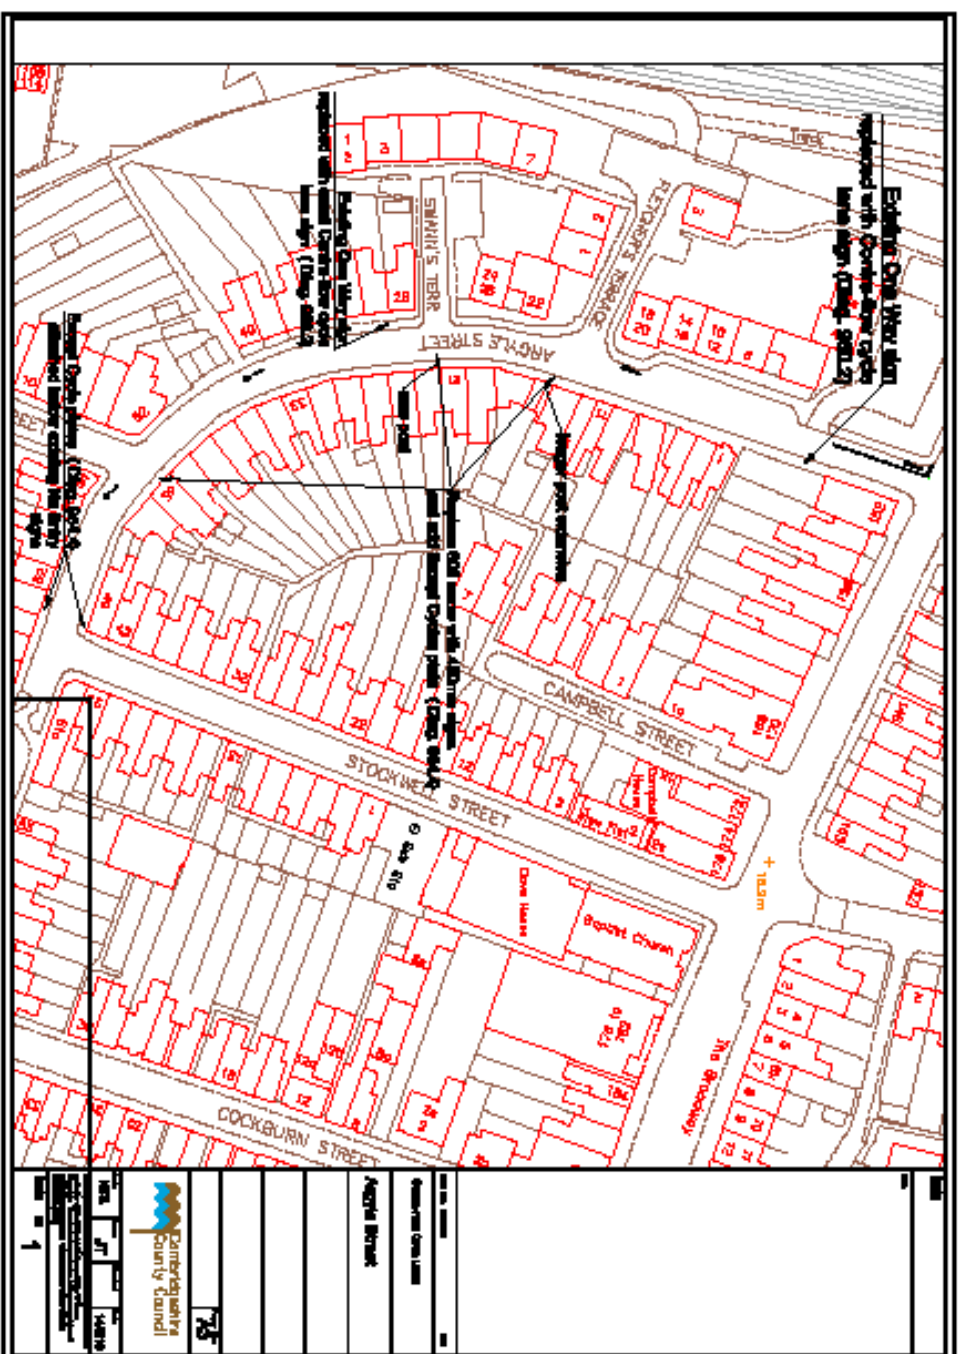

c) Area and detail maps for Coronation Street, Norwich Street, Union Lane and New Square





