


05 DINING (COURTYARD)



06 KS3 (COURTYARD)



07 KS4 (COURTYARD)

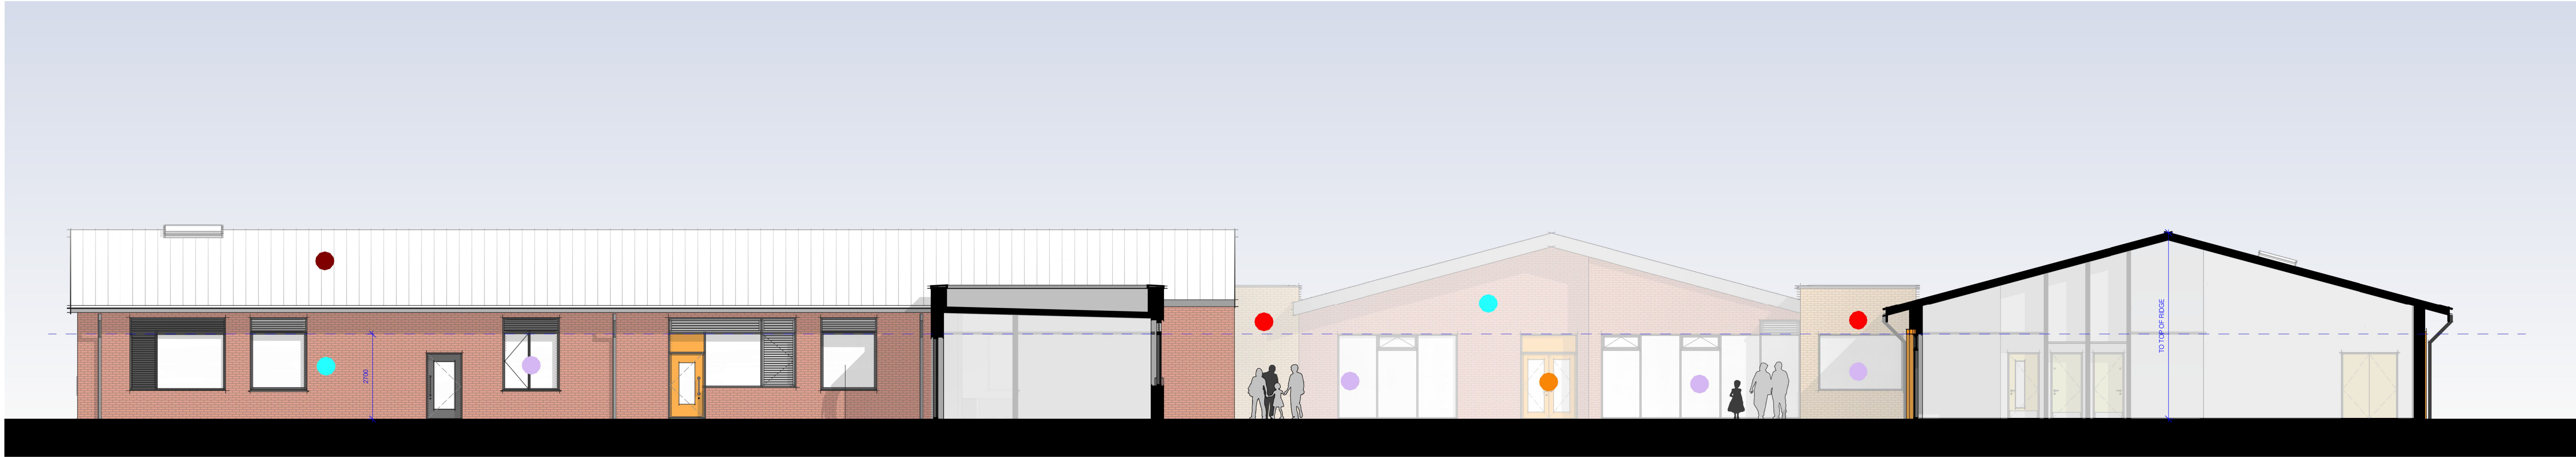


08 Vocational Block (COURTYARD)



MATERIALS

- STANDING SEAM WALL CLADDING (GREY/BLACK)
- RED MULTI FACING BRICK TBC
- DARK BROWN FACING BRICK TBC
- LIGHTER MULTI FACING BRICK TBC
- STANDING SEAM ROOF (SILVER/GREY)
- PPC ALUMINIUM CURTAIN WALLING / WINDOWS FLASHING (DARK GREY / BLACK)
- PPC ALUMINIUM INFILL PANELS & FEATURE FLASHING
- PPC ALUMINIUM FLASHING (GREY)

KEY

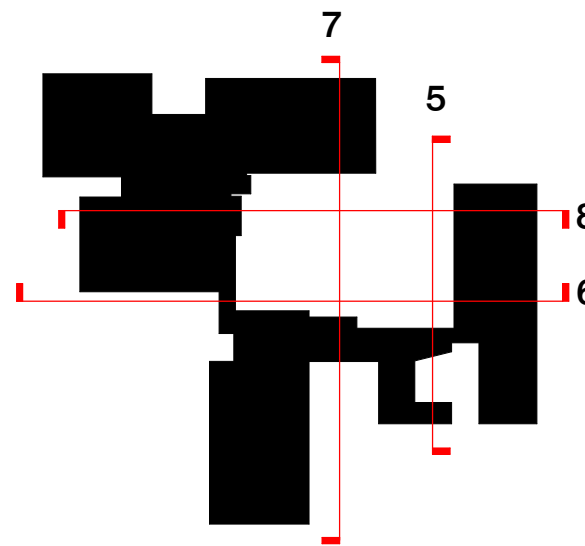

P07	KEY UPDATED	08/10/21	EHT
P06	PLANNING ISSUE	16/06/21	EHT
P05	EXTERNAL GLAZING UPDATED TO SUIT DAYLIGHTING	03/06/21	EHT
P04	UPDATED TO SUIT CLIENT COMMENTS	10/08/21	EHT
P03	UPDATED TO SUITE FIRE STRATEGY	05/08/21	EHT
P02	UPDATED FOLLOWING FEEDBACK	07/07/21	EHT
P01	ELEVATION MATERIALS UPDATED	01/07/21	EHT
No.	Revision	Date	WIS

JSC
WISBECH GREEN

Drawing
GA_ELEVATIONS (Sheet 2 of 2)

Client

KIER

FRANK
SHAW
ASSOCIATES
LIMITED
ARCHITECTS