




P	COW/GA/100	J
---	------------	---

Original Scale NTS	Designed/Drawn NT	Checked AJB-H	Authorised AJB-H
	Date 05/05/17	Date 01-11-17	Date 01-11-17
Status P	Drawing Number COW/GA/100		Rev J

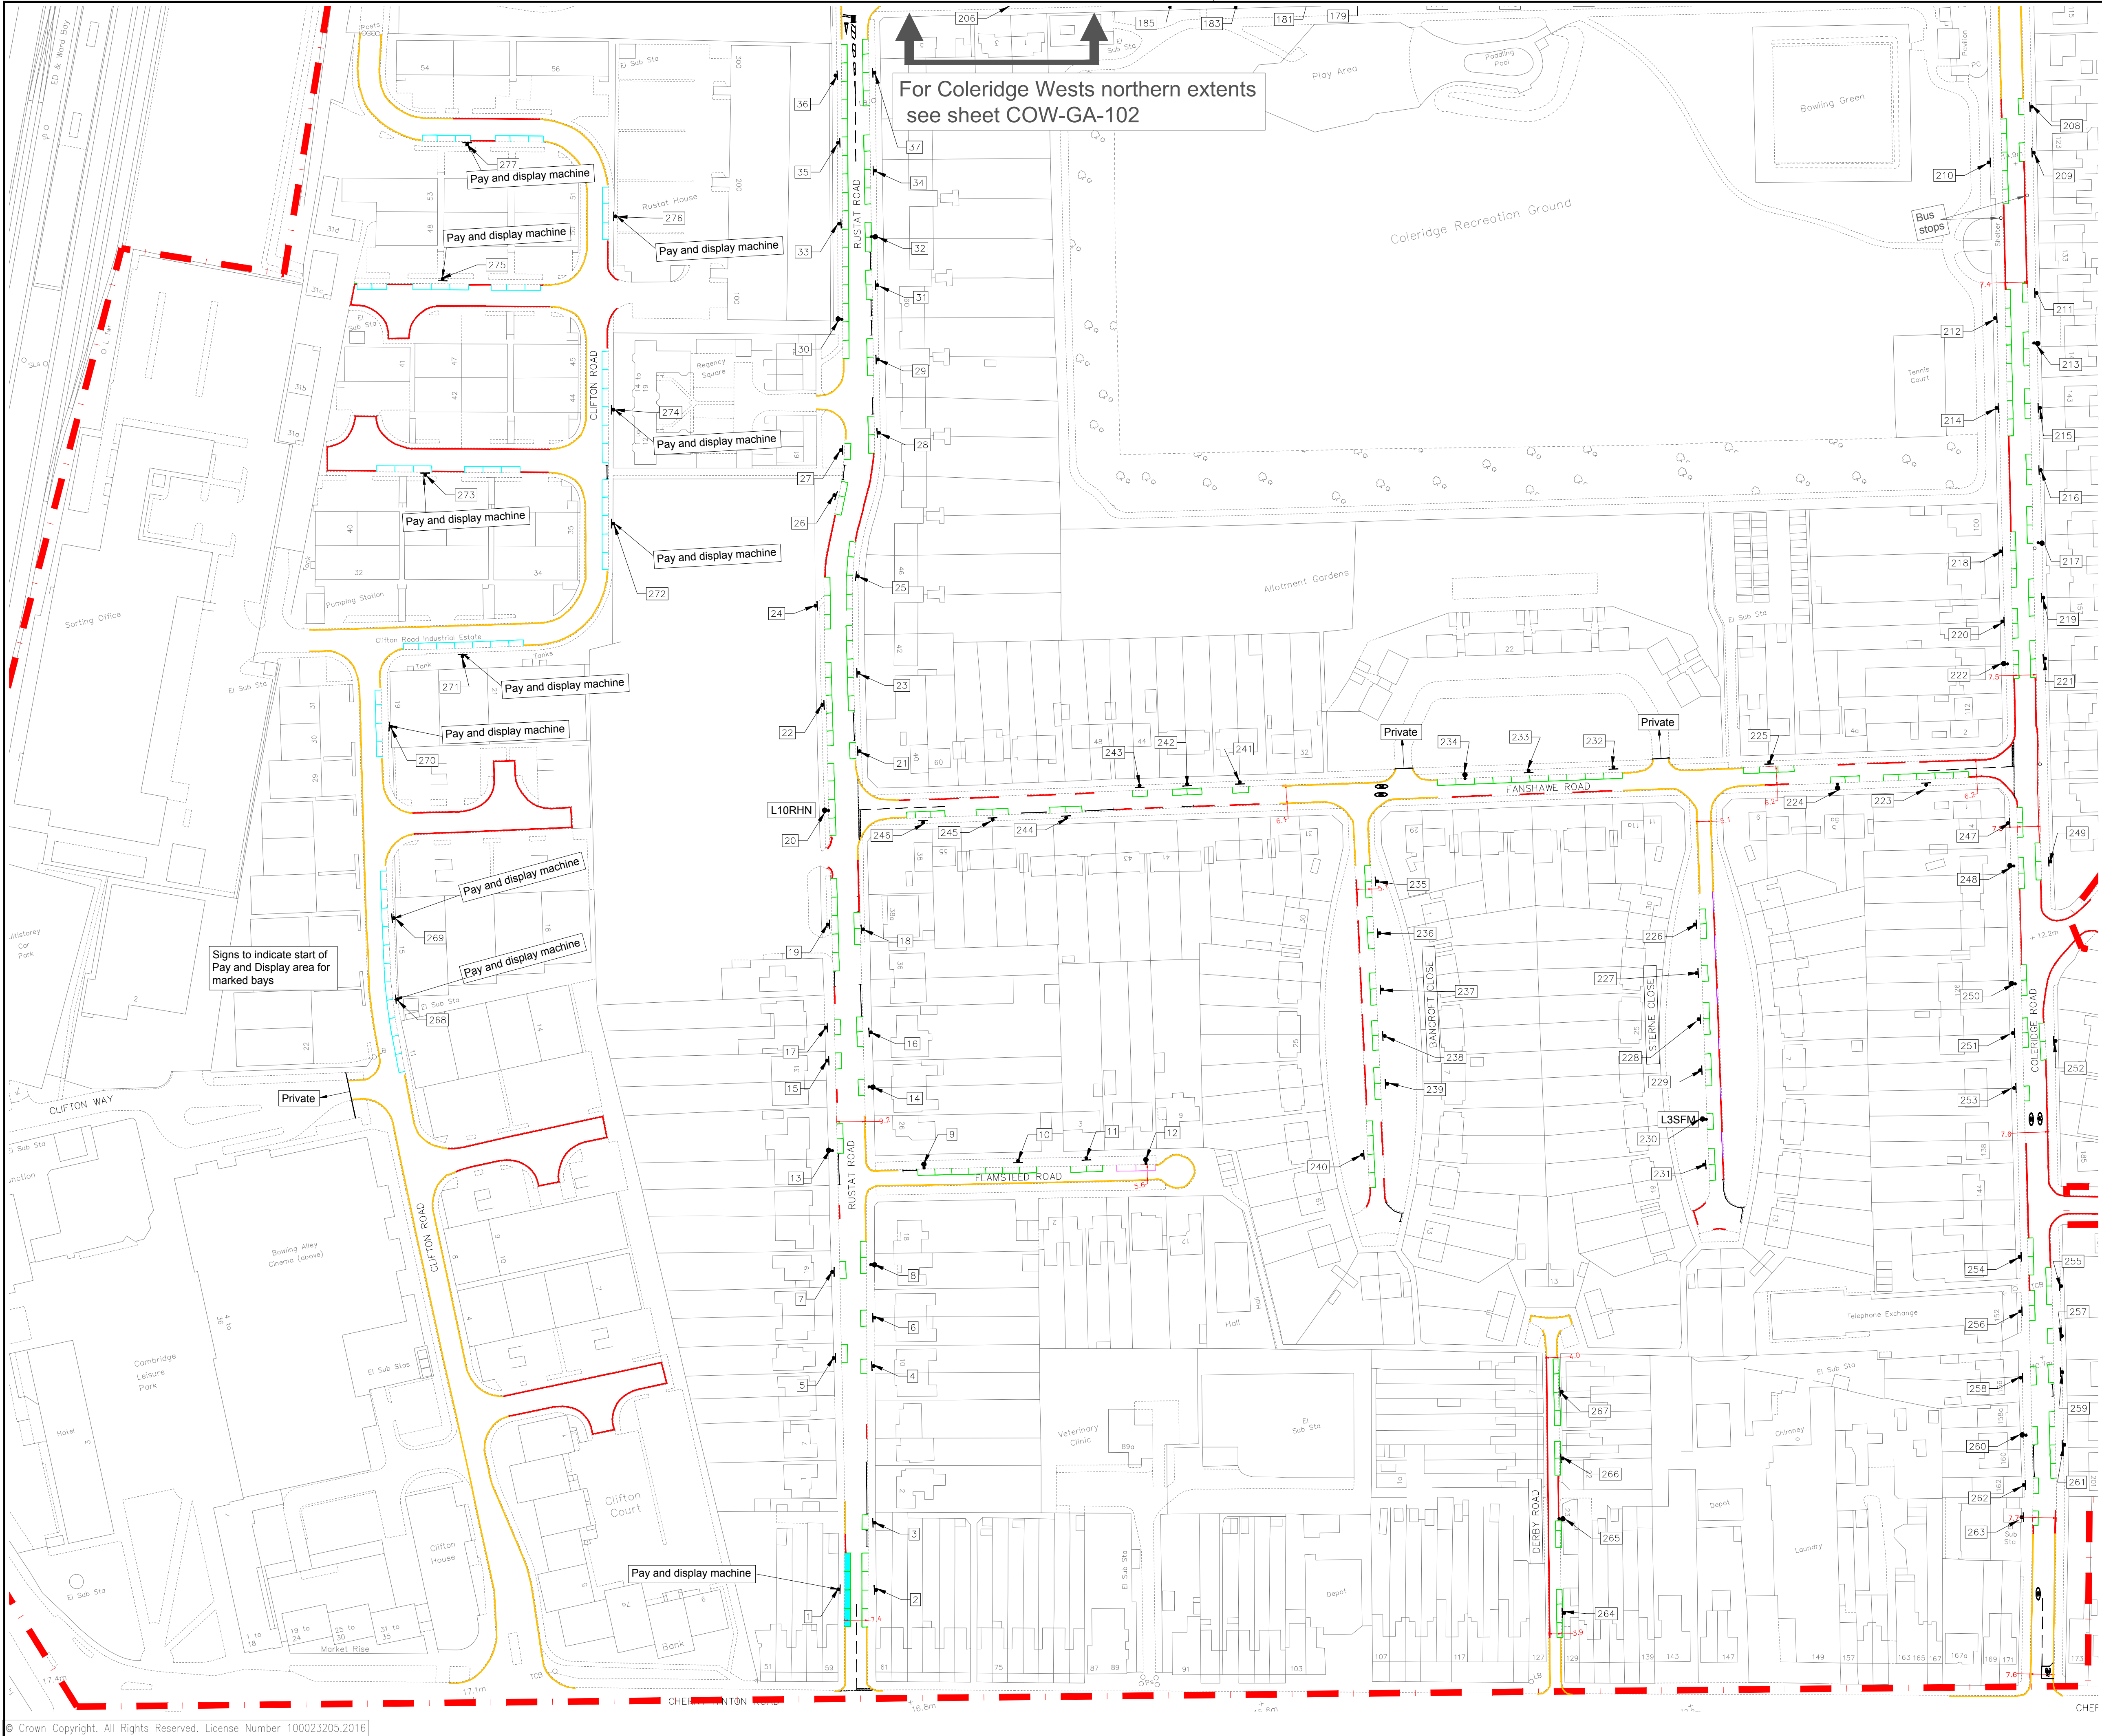

For Coleridge Wests northern extents
see sheet COW-GA-102

Signs to indicate start of
Pay and Display area for
marked bays

Key

Scheme boundary

Existing double yellow lines

Existing H bar

Existing disabled bay

Proposed limited waiting bay

Partial off-road parking

Proposed pay & display bay

Proposed double yellow lines

Available residents' parking bays

Proposed mix use bays

Existing lamp column

Sign and post (not actual size)

Notes

All dimensions are given in metres, unless stated otherwise.

Operational hours:

Residents' parking bay - Monday - Friday, 10:00 - 18:00

Pay and display - Monday - Friday, 09:00 - 19:00, max stay 8 hours, no return within 4 hours

Mixed use bays - Monday - Friday, 09:00 - 19:00, max stay 4 hours, no return within 4 hours

Limited waiting bays - Monday - Friday, 09:00 - 19:00, max stay 4 hours, no return within 4 hours

SAFETY, HEALTH AND ENVIRONMENTAL INFORMATION

IN ADDITION TO THE HAZARDS/RISKS NORMALLY ASSOCIATED WITH THE TYPES OF WORK DETAILED ON THIS DRAWING, NOTE THE FOLLOWING SIGNIFICANT RESIDUAL RISKS

CONSTRUCTION

(ENTER 'NONE' IF APPLICABLE)

MAINTENANCE/CLEANING

(ENTER 'NONE' IF APPLICABLE)

USE

(ENTER 'NONE' IF APPLICABLE)

DECOMMISSIONING/DEMOLITION

Rev	Description	By	Date	Chk'd	Auth
J	Addition of mixed use bay restrictions	NT	07/18		
I	Amendments to parking bays and sign locations	JT	06/18		
H	Amendments to drop kerbs from applications	NT	05/18		
G	Inclusion of previously unsurveyed area	NT	04/18		
F	Amendments to parking bays	GB	04/18		
E	Amendments after site review	NT	03/18		
D	Amendments after RPS surveys	NT	02/18	B-H	B-H
C	Bay usage changes Coleridge Road east side	NG	11/17	B-H	B-H
B	After main stakeholders' meeting	NT	07/17	B-H	B-H
A	After councillors' meeting	B-H	07/17	B-H	B-H

Rev Purpose of Issue

Date

Auth

Client

Cambridgeshire Highways

working for

Cambridgeshire County Council

Cambridgeshire Highways

Vantage House
Washingley Road
Huntingdon
PE29 6SR

Tel: 0345 045 5212
local.projects@cambridgeshire.gov.uk

Project

Coleridge West
Residential Parking Scheme

Title

Proposed Signing and Lining
Overview

Original Scale

Designed/Drawn

Checked

Authorised

NTS

NT

AJB-H

AJB-H

Date 05/05/17

Date 01-11-17

Date 01-11-17

Status

Drawing Number

Rev

P

COW/GA/100

I

© Crown Copyright. All Rights Reserved. License Number 100023205.2016



Key

Scheme boundary

Existing double yellow lines

Existing H bar

Existing disabled bay

Proposed limited waiting bay

Partial off-road parking

Proposed pay & display bay

Proposed double yellow lines

Available residents' parking bays

Proposed mix use bays

Existing lamp column

Sign and post (not actual size)

Notes

All dimensions are given in metres, unless stated otherwise.

Operational hours:

Residents' parking bay - Monday - Friday, 10:00 - 18:00

Pay and display - Monday - Friday, 09:00 - 19:00, max stay 8 hours, no return within 4 hours

Mixed use bays - Monday - Friday, 09:00 - 19:00, max stay 4 hours, no return within 4 hours

Limited waiting bays - Monday - Friday, 09:00 - 19:00, max stay 4 hours, no return within 4 hours

SAFETY, HEALTH AND ENVIRONMENTAL INFORMATION

IN ADDITION TO THE HAZARDS/RISKS NORMALLY ASSOCIATED WITH THE TYPES OF WORK DETAILED ON THIS DRAWING, NOTE THE FOLLOWING SIGNIFICANT RESIDUAL RISKS

CONSTRUCTION

(ENTER 'NONE' IF APPLICABLE)

MAINTENANCE/CLEANING

(ENTER 'NONE' IF APPLICABLE)

USE

(ENTER 'NONE' IF APPLICABLE)

DECOMMISSIONING/DEMOLITION

J	Addition of mixed use bay restrictions	NT	07/18		
I	Amendments to parking bays and sign locations	JT	06/18		
H	Amendments to drop kerbs from applications	NT	05/18		
G	Inclusion of previously unsurveyed area	NT	04/18		
F	Amendments to parking bays	GB	04/18		
E	Amendments after site review	NT	03/18		
D	Amendments after RPS surveys	NT	02/18	B-H	B-H
C	Bay usage changes Coleridge Road east side	NG	11/17	B-H	B-H
B	After main stakeholders' meeting	NT	07/17	B-H	B-H
A	After councillors' meeting	B-H	07/17	B-H	B-H

Rev

Description

By

Date

Chk'd

Auth

Rev

Purpose of issue

Date

Auth

Client

Cambridgeshire Highways

working for

Cambridgeshire County Council

Cambridgeshire Highways

Vantage House
Washingay Road
Huntingdon
PE29 6SR

Tel: 0345 045 5212
local.projects@cambridgeshire.gov.uk

Project

Coleridge West
Residential Parking Scheme

Title

Proposed Signing and Lining
Overview

Original Scale	Designed/Drawn	Checked	Authorised
NTS	NT	AJB-H	AJB-H
Status	Drawing Number	Date	Date
P	COW/GA/100	05/05/17	01-11-17

For Coleridge Wests southern extents
see sheet COW-GA-101

© Crown Copyright. All Rights Reserved. License Number 100023205.2016