


DO NOT SCALE

A1

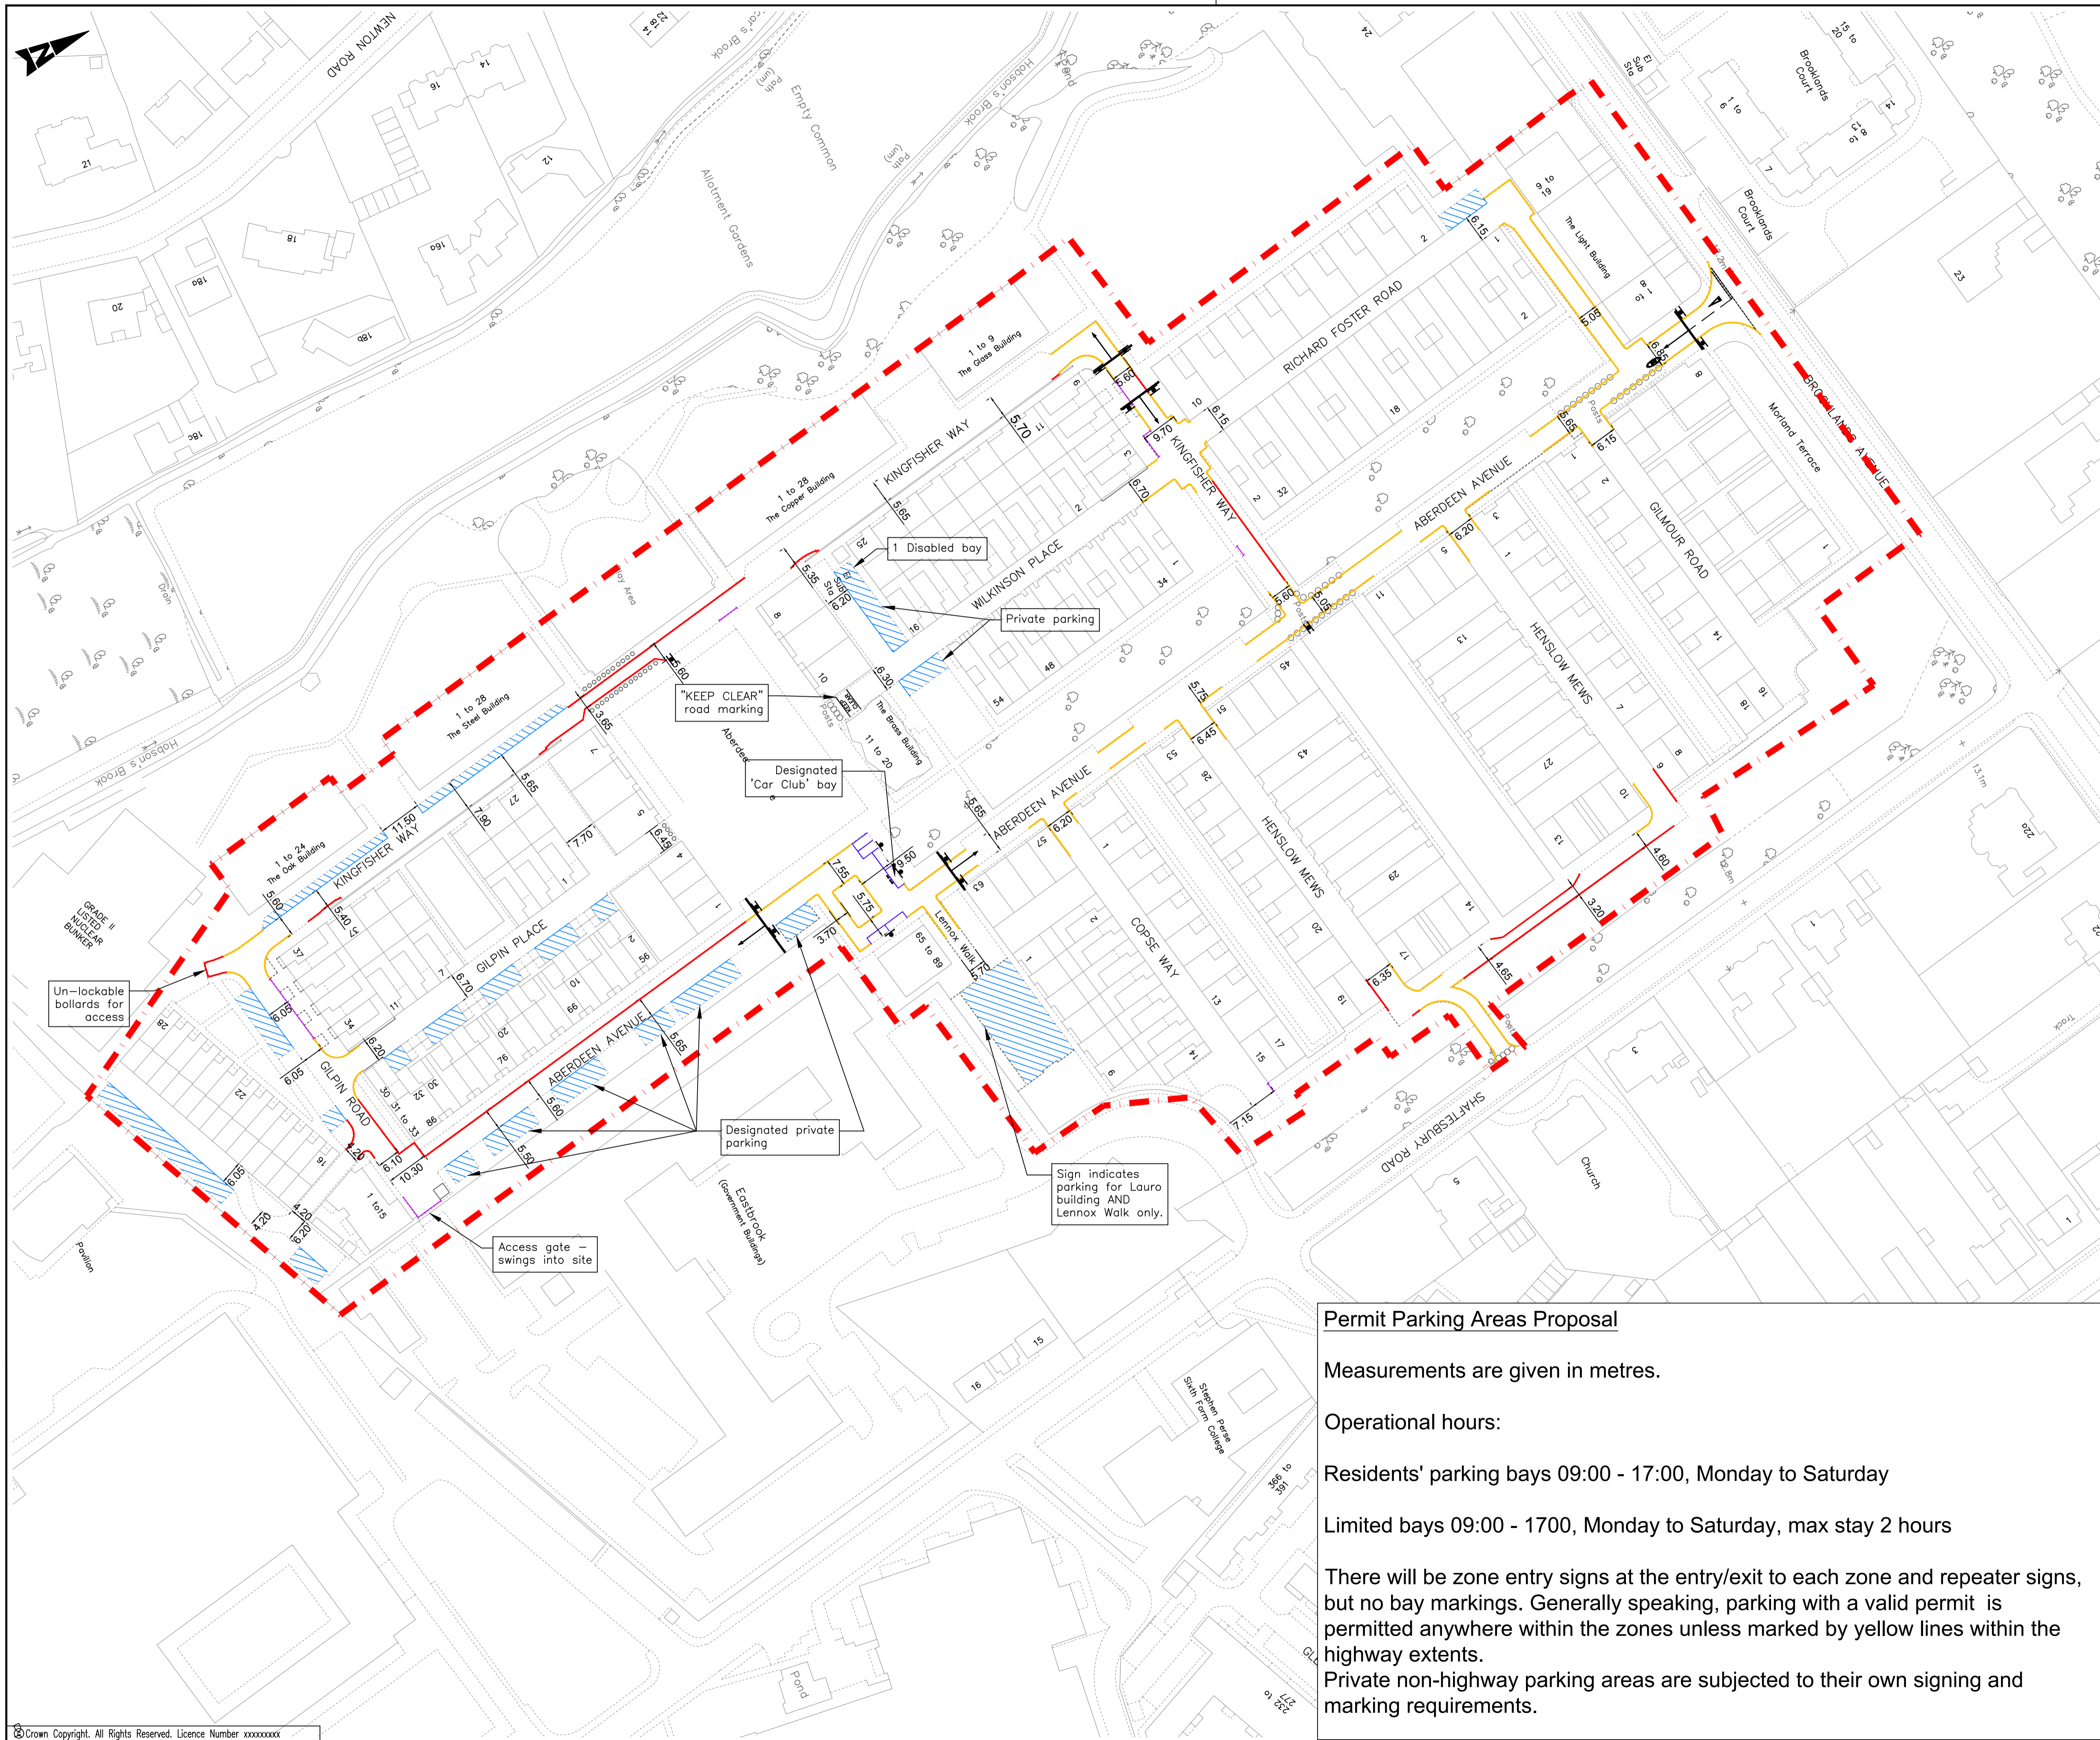

Road	Spaces
Aberdeen Avenue	4 limited waiting & 1 car club

Key	Symbol
Scheme boundary	Red dashed line
Existing double yellow line	Yellow line
Proposed double yellow line	Red line
Proposed H bar	Purple line
Existing designated private parking spaces	Blue hatched area
Proposed limited waiting bays	Purple hatched area
Sign and post (not actual size)	Arrow symbol

**SAFETY, HEALTH AND ENVIRONMENTAL INFORMATION**

IN ADDITION TO THE HAZARDS/RISKS NORMALLY ASSOCIATED WITH THE TYPES OF WORK DETAILED ON THIS DRAWING, NOTE THE FOLLOWING SIGNIFICANT RESIDUAL RISKS

CONSTRUCTION	(ENTER 'NONE' IF APPLICABLE)
(ENTER 'NONE' IF APPLICABLE)	

MAINTENANCE/CLEANING	(ENTER 'NONE' IF APPLICABLE)
(ENTER 'NONE' IF APPLICABLE)	

USE	(ENTER 'NONE' IF APPLICABLE)
(ENTER 'NONE' IF APPLICABLE)	

DECOMMISSIONING/DEMOLITION	(ENTER 'NONE' IF APPLICABLE)
(ENTER 'NONE' IF APPLICABLE)	

Rev	Description	By	Date	Chk'd	Auth
F	Henslow Mews' double yellow lines amended	NT	04/18		
E	Addition of sign references added	NT	02/18		
D	Final amendments	NT	01/18	B-H	B-H
C	Bay counts removed	NT	10/17	B-H	B-H
B	After main stakeholders' meeting	NT	07/17	B-H	B-H
A	After councillors' meeting	B-H	07/17	B-H	B-H

Stat	Purpose of Issue	Date	Auth

**Cambridgeshire Highways**  
 Economy, Transport and Environment  
 Highways Service  
 Vantage House, Washingley Road  
 Huntingdon  
 PE29 6SR  
 Tel: 0345 045 5212  
 local.projects@cambridgeshire.gov.uk



**Permit Parking Areas Proposal**

Measurements are given in metres.

Operational hours:  
 Residents' parking bays 09:00 - 17:00, Monday to Saturday  
 Limited bays 09:00 - 17:00, Monday to Saturday, max stay 2 hours

There will be zone entry signs at the entry/exit to each zone and repeater signs, but no bay markings. Generally speaking, parking with a valid permit is permitted anywhere within the zones unless marked by yellow lines within the highway extents. Private non-highway parking areas are subjected to their own signing and marking requirements.

Project Accordia - PPA Residential Parking Scheme			
Title Proposed Signing and Lining			
Original Scale NTS	Designed/Drawn NT	Checked AJB-H	Authorised AJB-H
Date 06/17	Date 05/10/17	Date 05/10/17	Rev 
Status C	Drawing Number ACC/GA/101	Rev F	